


PROJECT SUMMARY:

QTY (6) **D-PLATE ROOF** 40' CONTAINERS
QTY (24) **GP** 40' CONTAINERS
QTY (2) **GP** 20' CONTAINERS

QTY (14) TARGETRY BOXES
(NO FABRICATION, NOT SHOWN)

NOTE:
BUILDING LOCATION ARE
REPRESENTATION ONLY

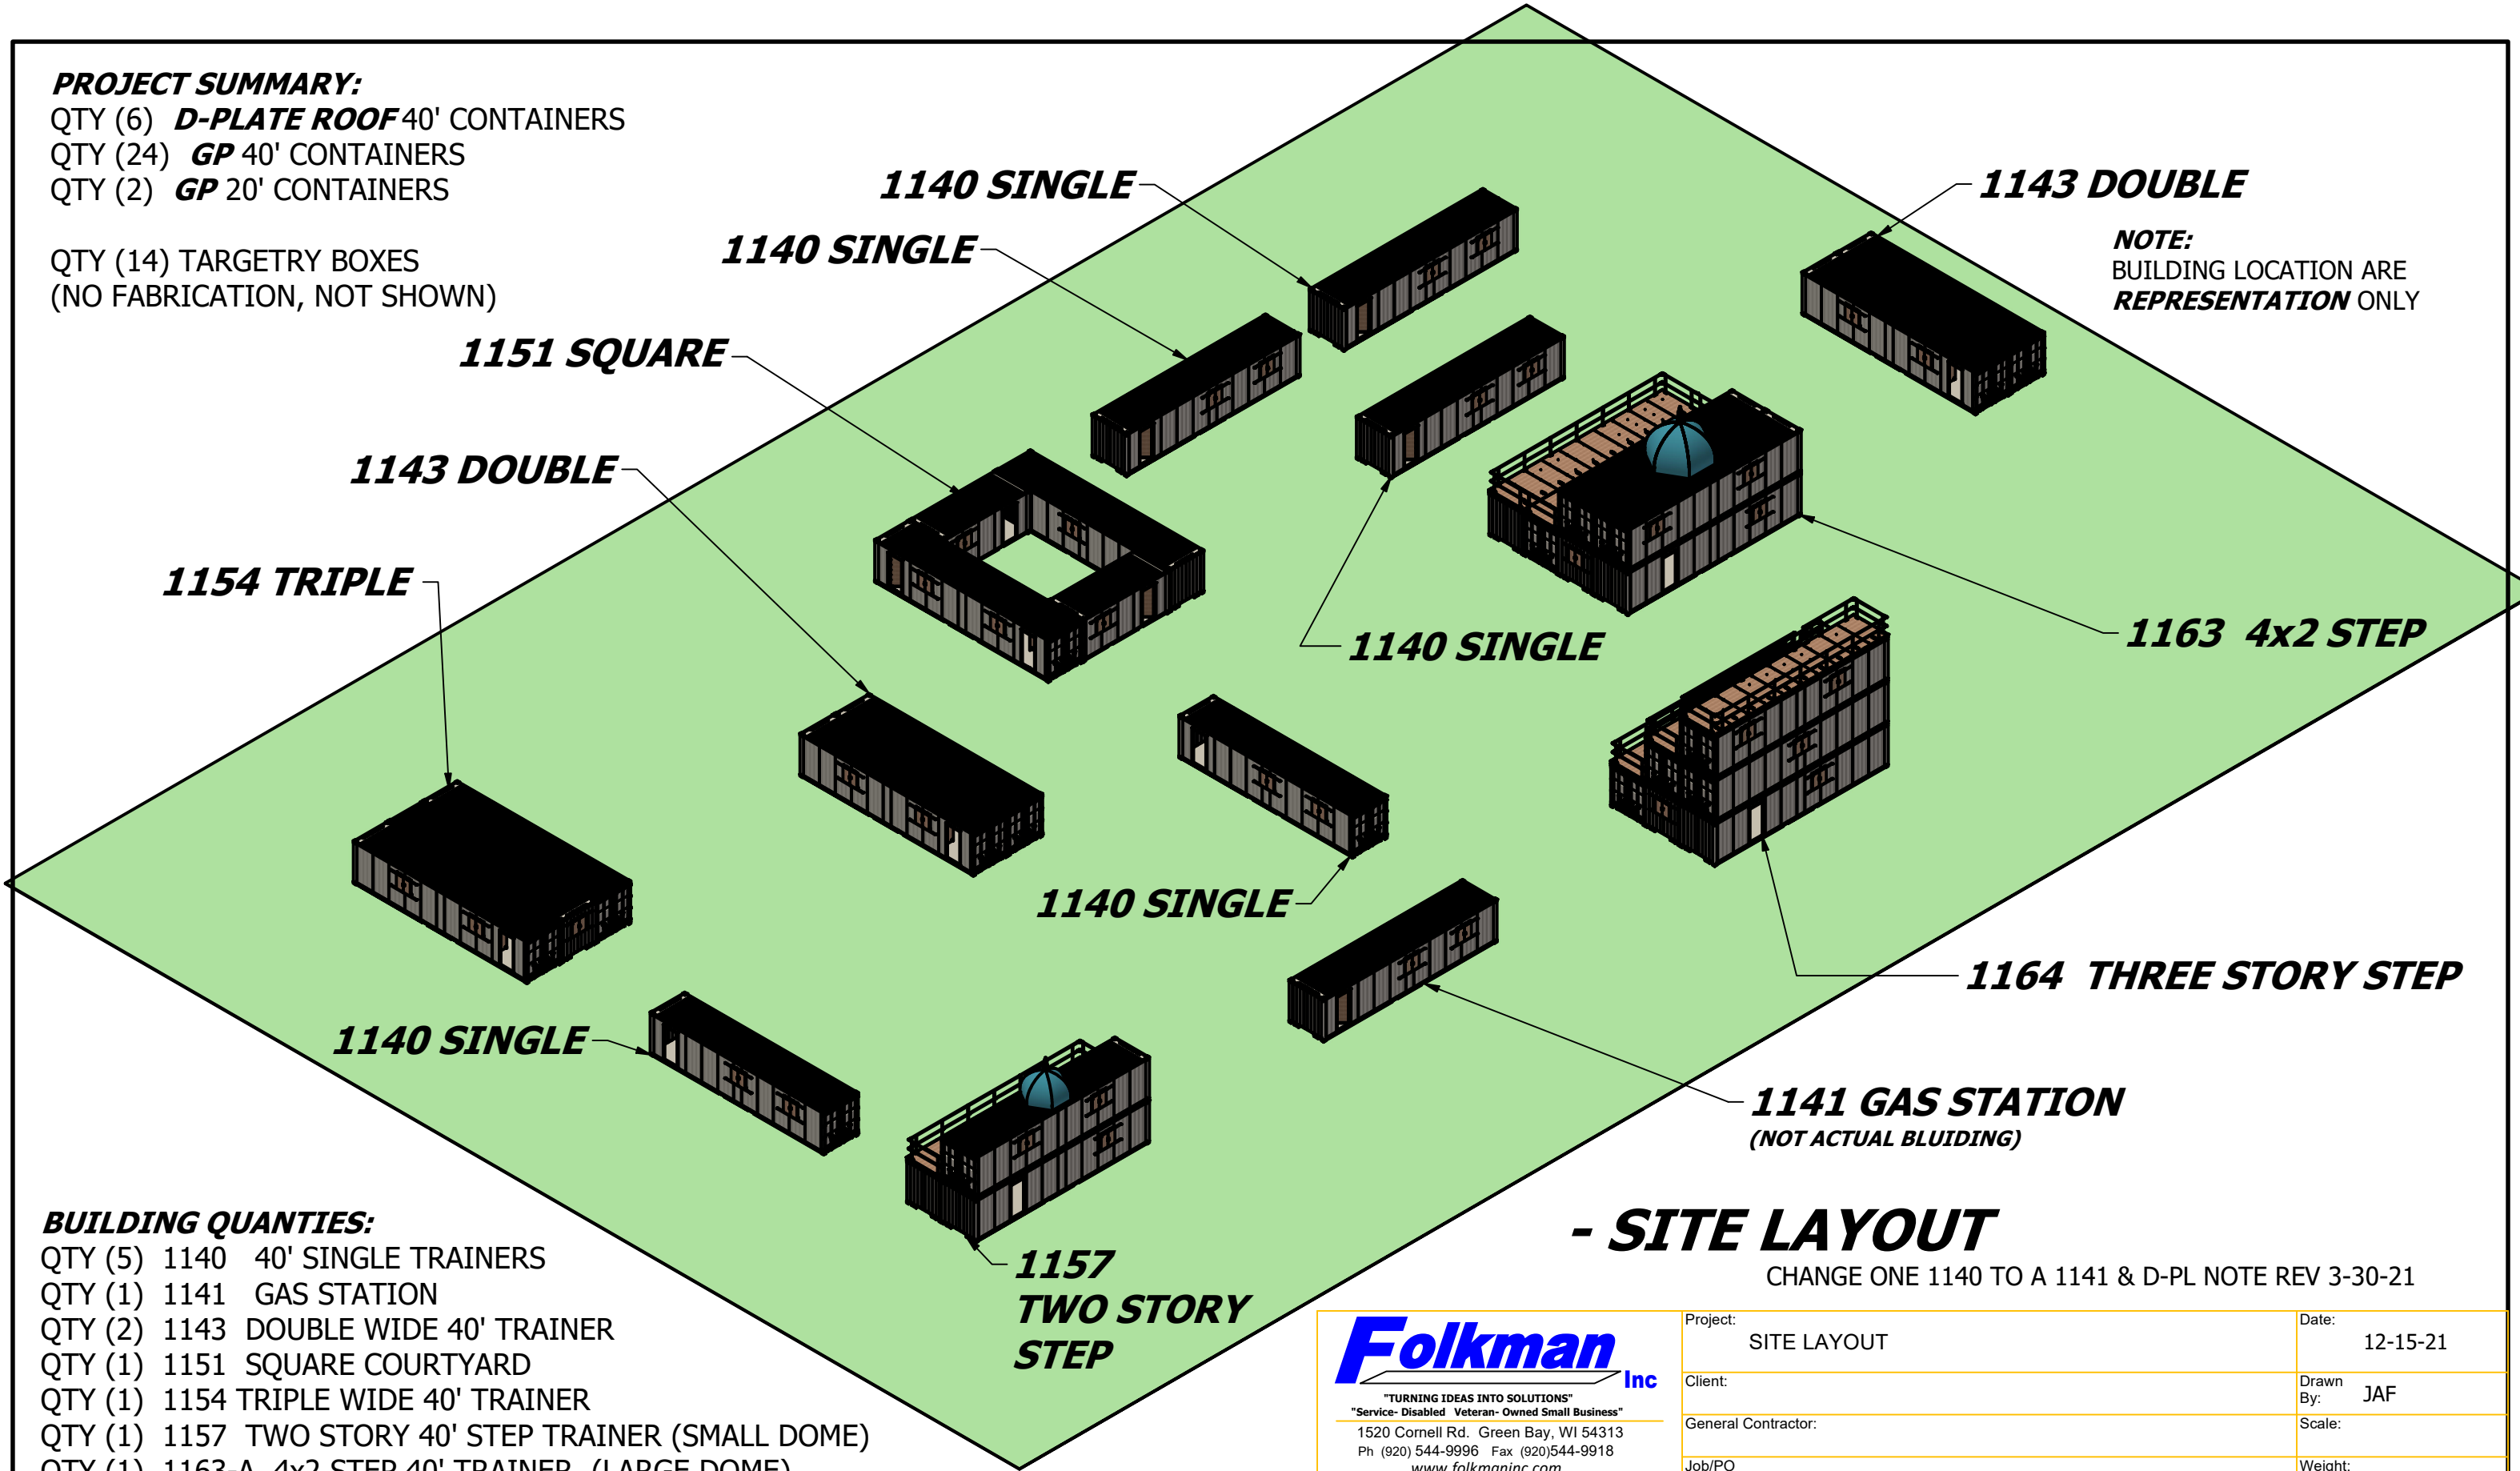

BUILDING QUANTITIES:

QTY (5) 1140 40' SINGLE TRAINERS
QTY (1) 1141 GAS STATION
QTY (2) 1143 DOUBLE WIDE 40' TRAINER
QTY (1) 1151 SQUARE COURTYARD
QTY (1) 1154 TRIPLE WIDE 40' TRAINER
QTY (1) 1157 TWO STORY 40' STEP TRAINER (SMALL DOME)
QTY (1) 1163-A 4x2 STEP 40' TRAINER (LARGE DOME)
QTY (1) 1164 THREE STORY 40' STEP TRAINER

- SITE LAYOUT

CHANGE ONE 1140 TO A 1141 & D-PL NOTE REV 3-30-21

Folkman Inc
"TURNING IDEAS INTO SOLUTIONS"
"Service- Disabled Veteran- Owned Small Business"
1520 Cornell Rd. Green Bay, WI 54313
Ph (920) 544-9996 Fax (920)544-9918
www.folkmaninc.com

The customer is responsible to check drawings and test design. Folkman Inc accepts no responsibility, liability, or warranty of fitness for the usage of these products. Folkman Inc only warranty for these products shall be as stated in Folkman Inc terms and conditions.

Project:	SITE LAYOUT	Date:	12-15-21
Client:		Drawn By:	JAF
General Contractor:		Scale:	
Job/PO Number:		Weight:	
Drawing Number:		Sheet Number:	1 OF 1