


FIELD LAYOUT

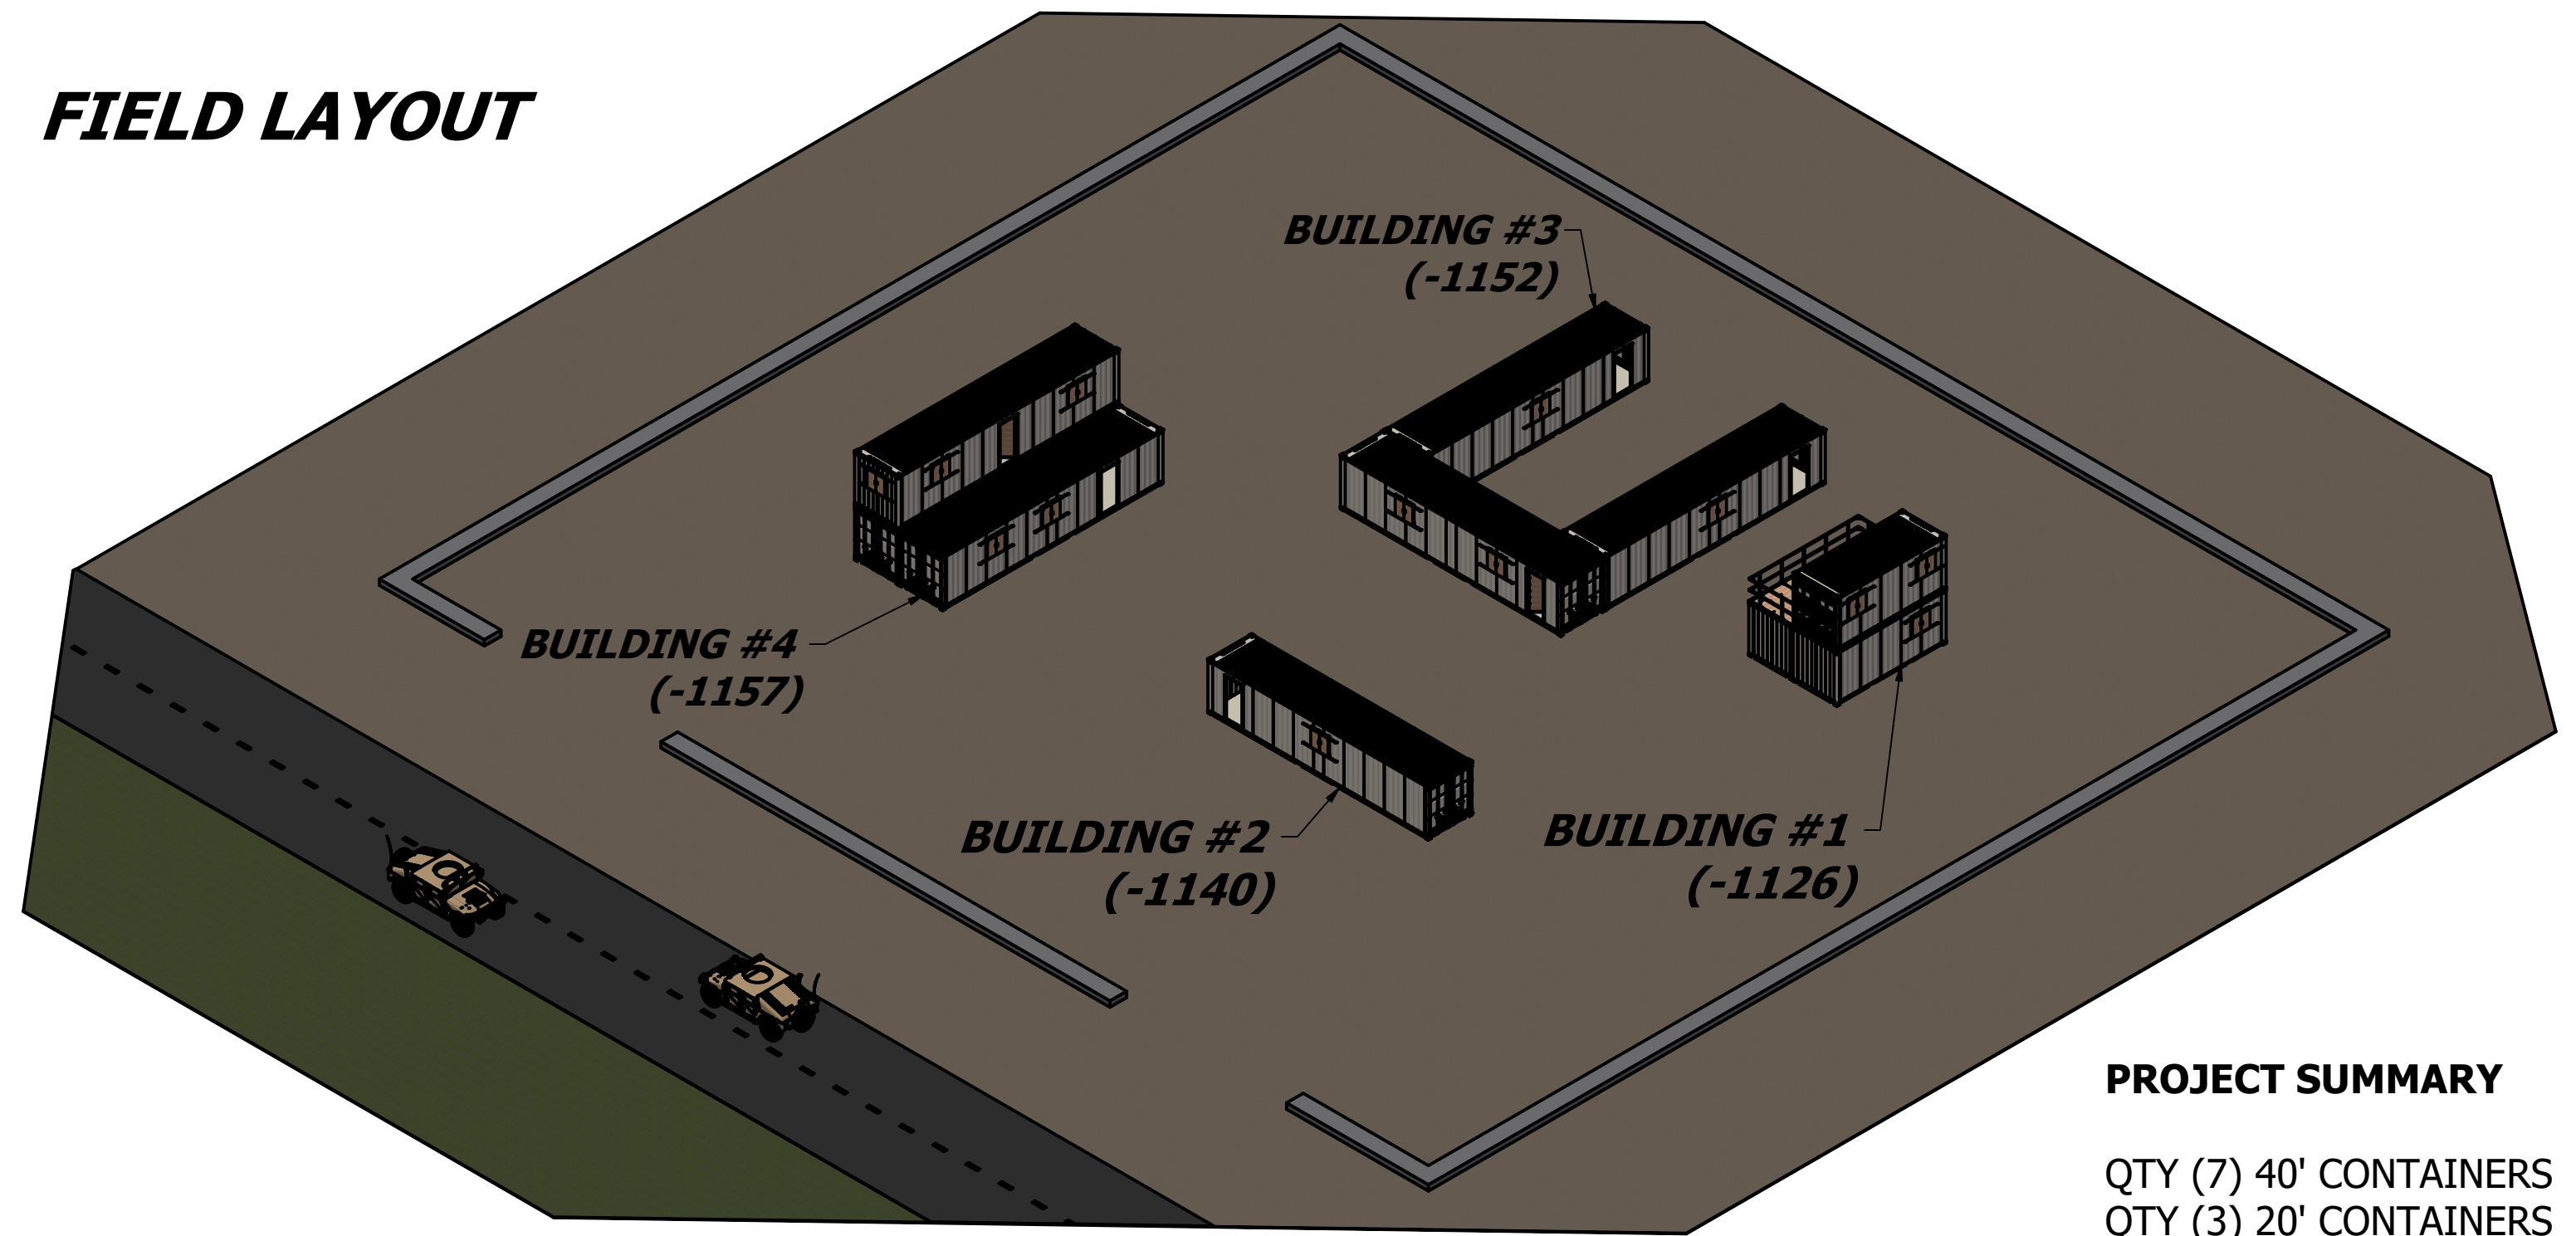

PROJECT SUMMARY

QTY (7) 40' CONTAINERS
QTY (3) 20' CONTAINERS

PARTS LIST

BUILDING	QTY	PART NUMBER	DESCRIPTION	INSPECTION TAG
1	1	-1126-BLDG	20' CONTAINER STEP TRAINER	ORANGE
2	1	-1140-A-40	SINGLE 40' TRAINER	WHITE
3	1	-1152-BLDG	"U" SHAPE 40' TRAINER	GREEN
4	1	-1157-BLDG	40' THREE BOX STEP TRAINER	YELLOW

Folkman
Inc

"TURNING IDEAS INTO SOLUTIONS"
"Service- Disabled Veteran- Owned Small Business"

1520 Cornell Rd. Green Bay, WI 54313
Ph (920) 544-9996 Fax (920)544-9918
www.folkmaninc.com

The customer is responsible to check drawings and test design. Folkman Inc accepts no responsibility, liability, or warranty of fitness for the usage of these products. Folkman Inc only warranty for these products shall be as stated in Folkman Inc terms and conditions.

Project:	SITE LAYOUT	Date:	12-15-21
Client:		Drawn By:	JAF
General Contractor:		Scale:	
Job/PO Number:		Weight:	
Drawing Number:		Sheet Number:	1 OF 1