


SITE LAYOUT

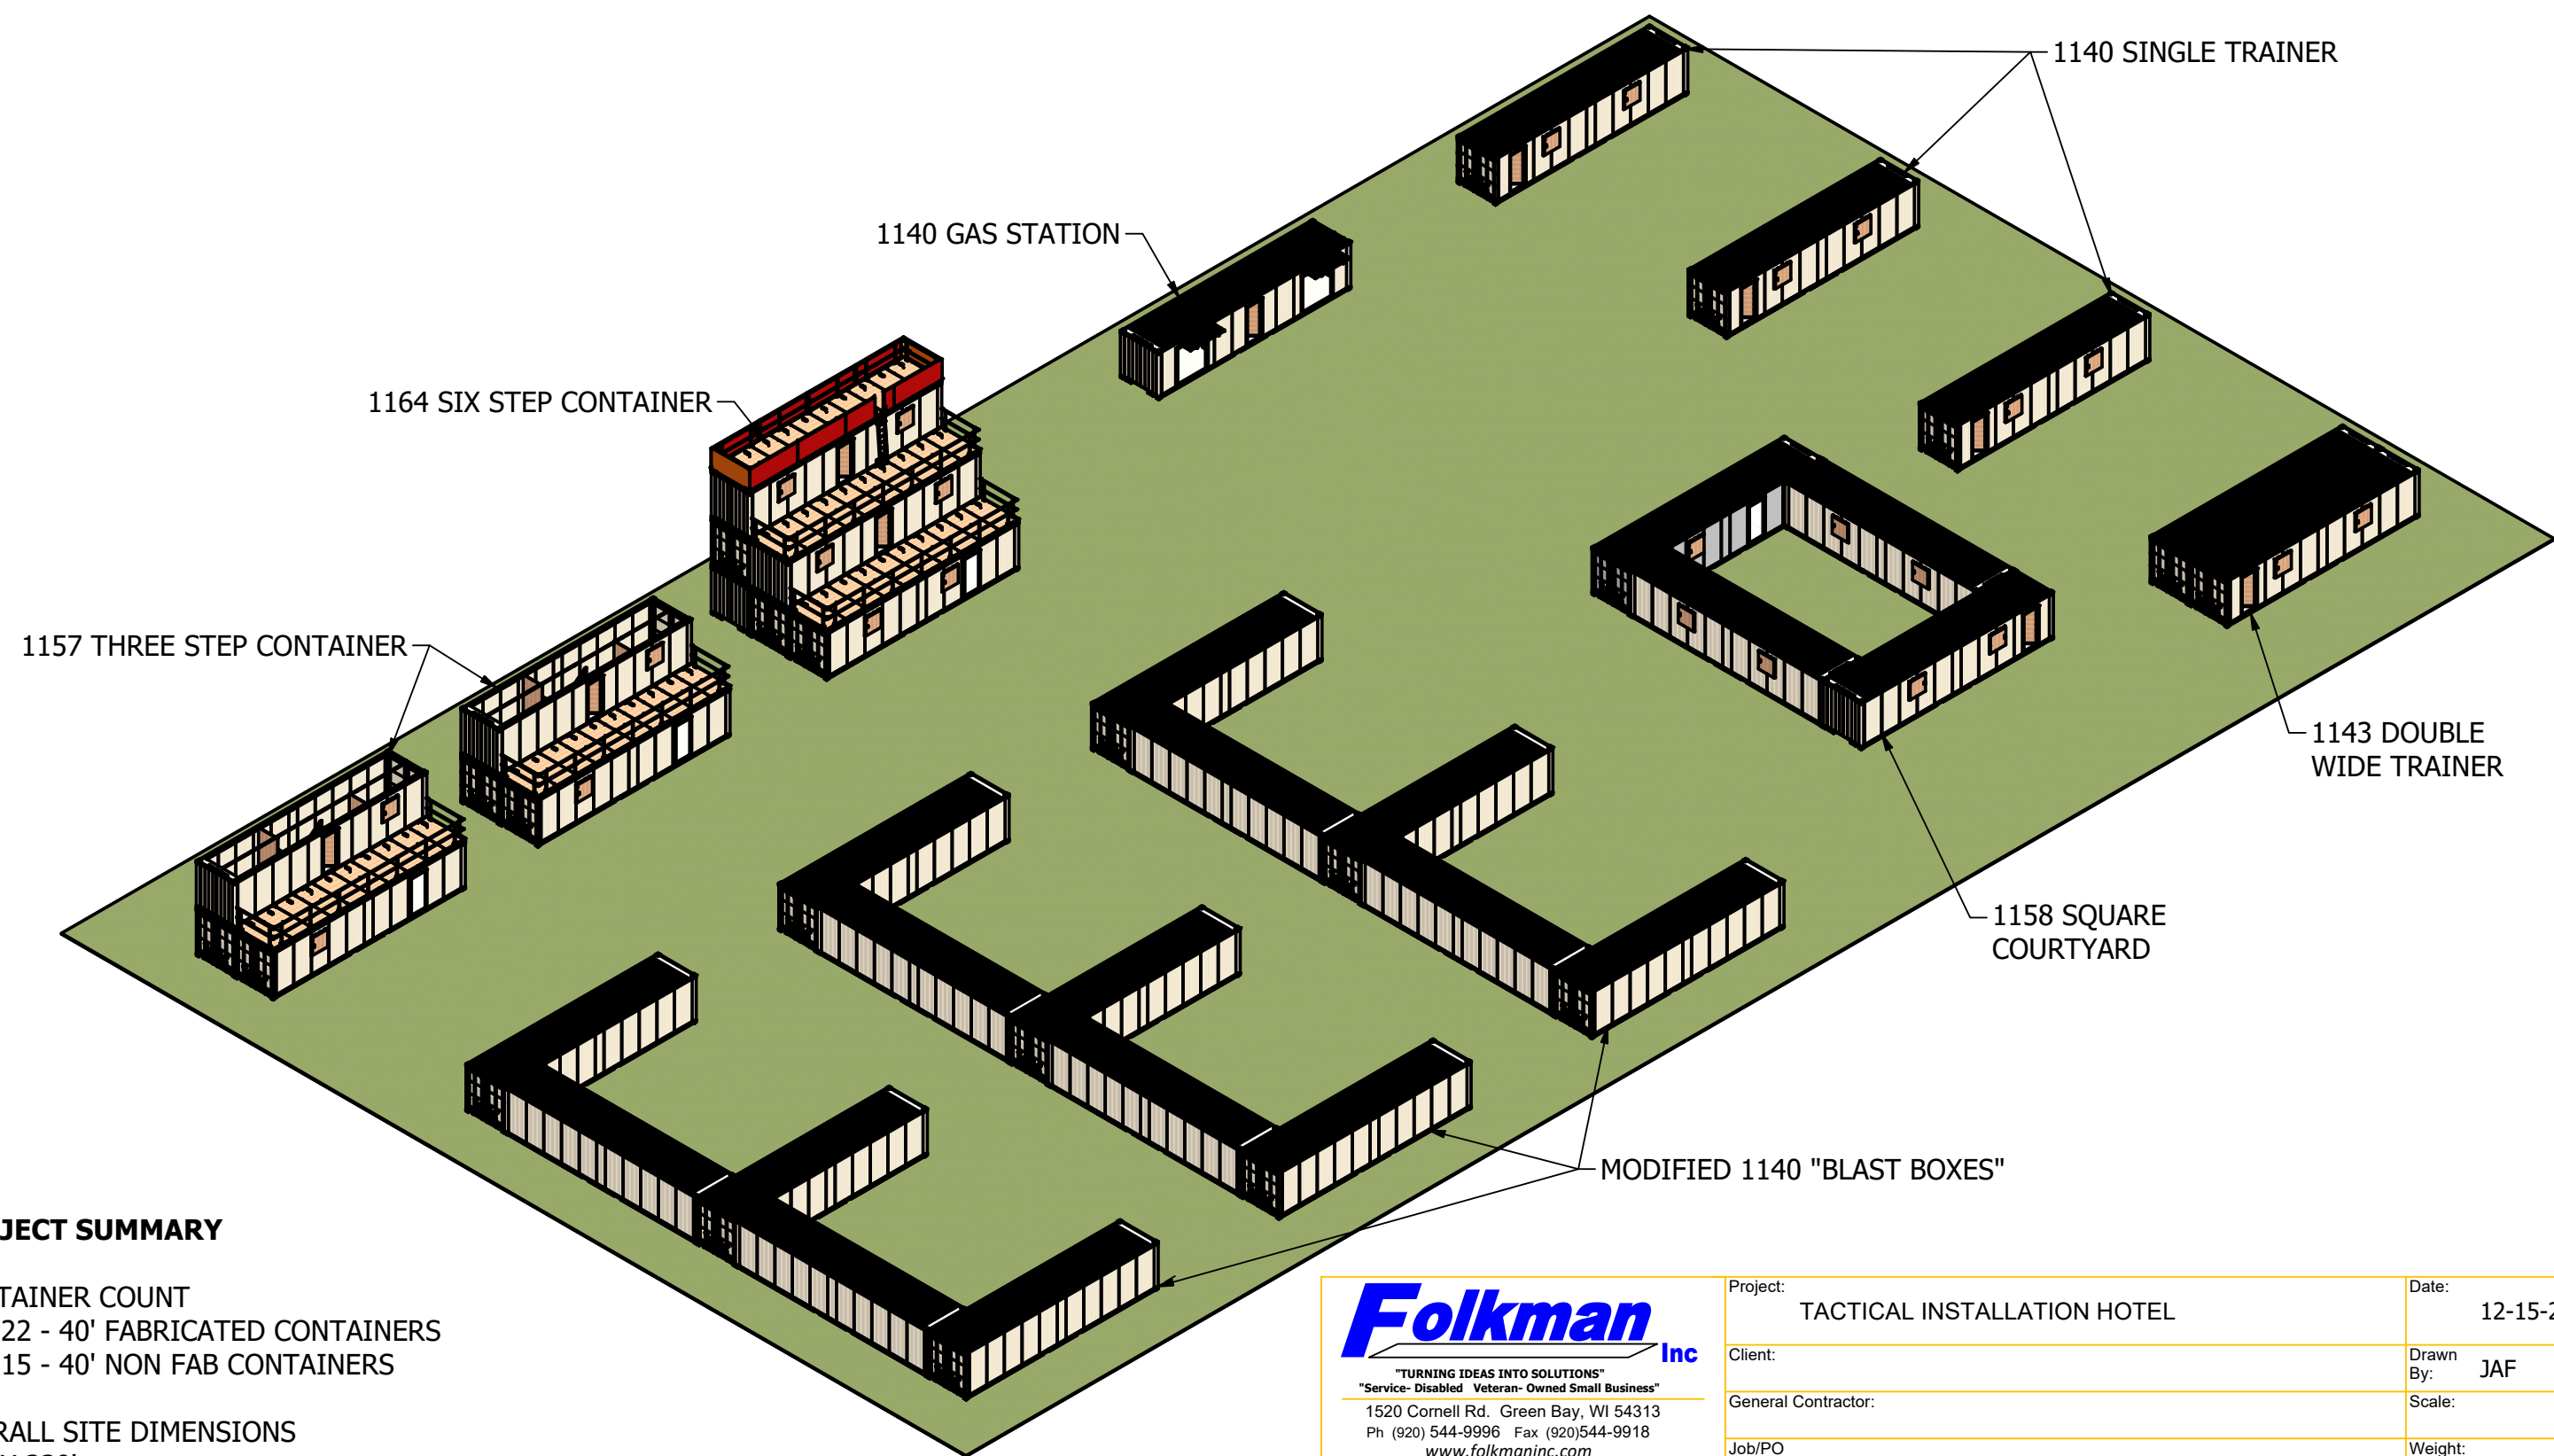

PROJECT SUMMARY

CONTAINER COUNT
QTY 22 - 40' FABRICATED CONTAINERS
QTY 15 - 40' NON FAB CONTAINERS

OVERALL SITE DIMENSIONS
188' X 330'

<div><div>FolkmanInc</div><div>"TURNING IDEAS INTO SOLUTIONS"</div><div>"Service- Disabled Veteran- Owned Small Business"</div><div>1520 Cornell Rd. Green Bay, WI 54313</div><div>Ph (920) 544-9996 Fax (920)544-9918</div><div>www.folkmaninc.com</div><div><small>The customer is responsible to check drawings and test design. Folkman Inc accepts no responsibility, liability, or warranty of fitness for the usage of these products. Folkman Inc only warranty for these products shall be as stated in Folkman Inc terms and conditions.</small></div></div>	Project:	TACTICAL INSTALLATION HOTEL	Date:	12-15-21
	Client:		Drawn By:	JAF
	General Contractor:		Scale:	
	Job/PO Number:		Weight:	
	Drawing Number:		Sheet Number:	1 OF 1