



2ND LEVEL

ROOF NOT SHOWN FOR CLARITY

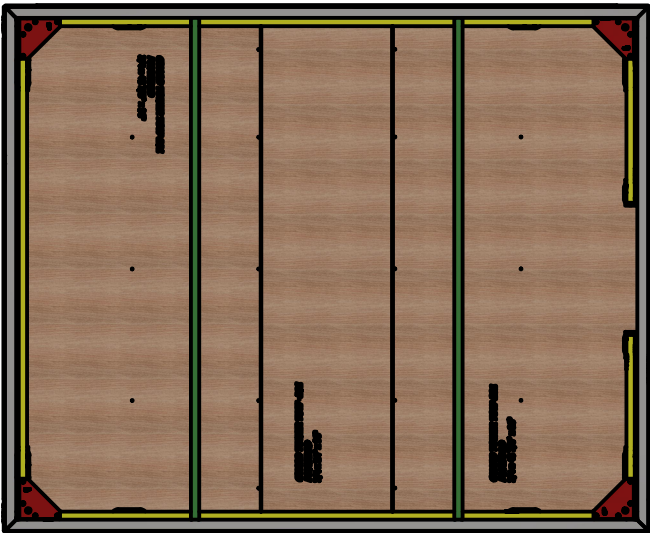


EXTERIOR LADDER

BOX A

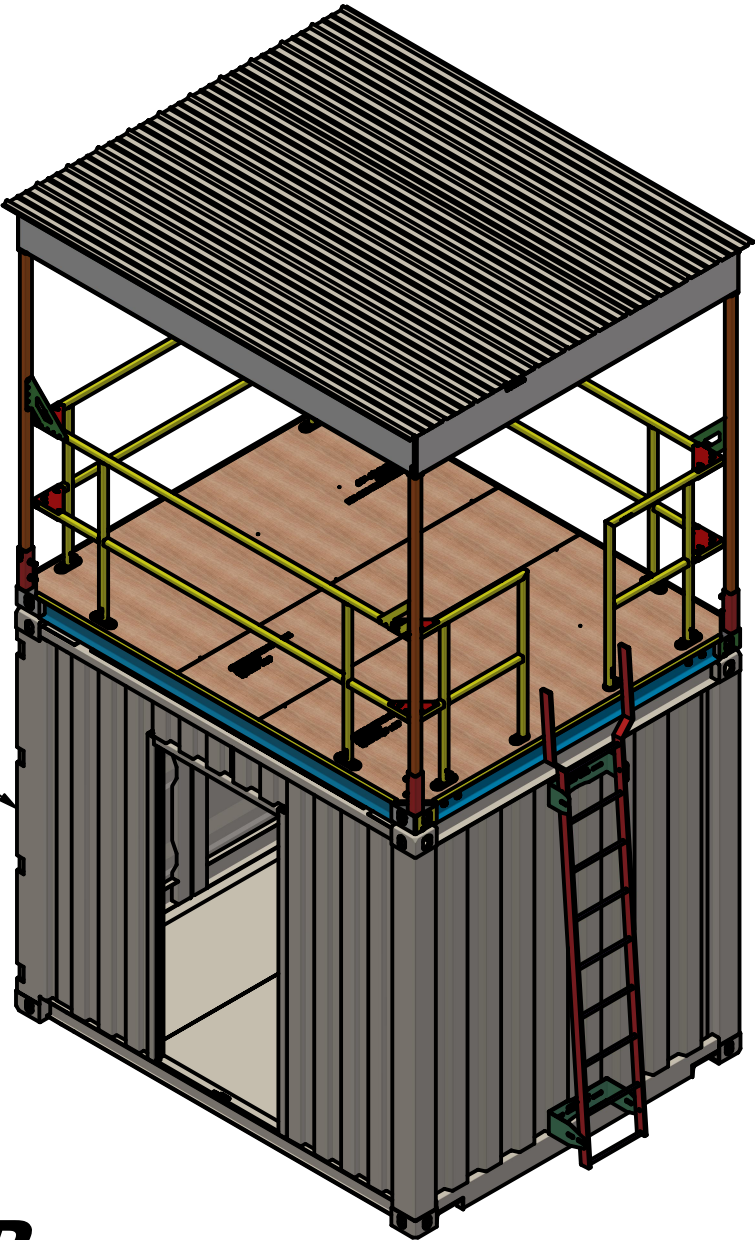

1ST LEVEL

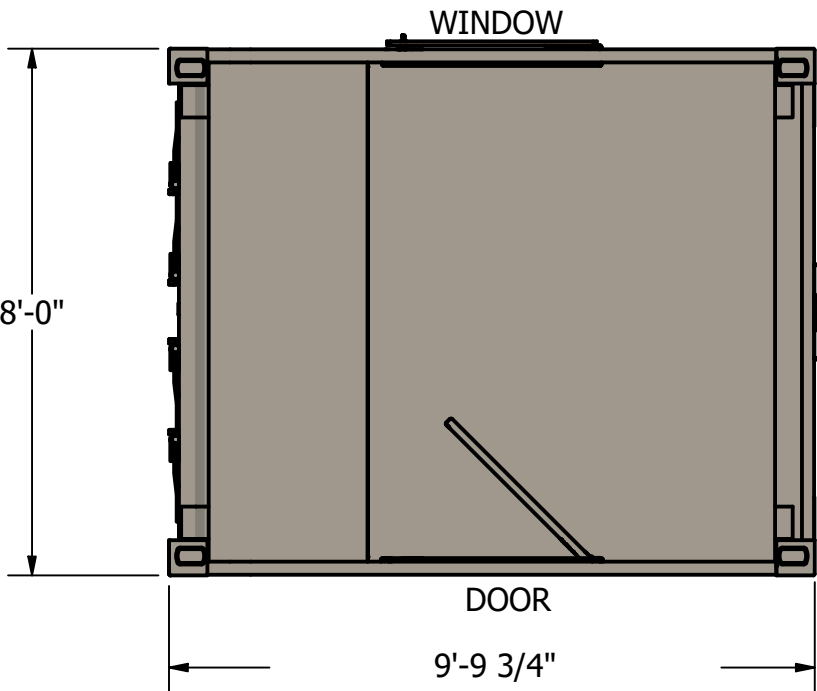

WINDOW

EXTERIOR LADDER

DOOR


9'-9 3/4"




FACE OF CORNER CASTING TO FACE OF CORNER CASTING

-1111  
GUARD TOWER  
10' TRAINER

SHEET 1 PLAN VIEW  
SHEET 2 BOM - SPEC - WARRANTY  
SHEET 3 ISOMETRIC VIEWS  
SHEET 4 CUT OUT - BOX 1111

PARTS LIST			
BOX	PART NUMBER	SERIAL NUMBER	DESCRIPTION
A	-1111-A-10		10' GP CONTAINER

 <p><b>Folkman</b> Inc</p> <p>"TURNING IDEAS INTO SOLUTIONS" "Service- Disabled Veteran- Owned Small Business"</p> <p>1520 Cornell Rd. Green Bay, WI 54313 Ph (920) 544-9996 Fax (920)544-9918 www.folkmaninc.com</p> <p><small>The customer is responsible to check drawings and test design. Folkman Inc accepts no responsibility, liability, or warranty of fitness for the usage of these products. Folkman Inc only warranty for these products shall be as stated in Folkman Inc terms and conditions.</small></p>	Project:	-1111 GUARD TOWER 10' TRAINER	Date:	12-10-21
	Client:		Drawn By:	JAF
	General Contractor:		Scale:	
	Job/PO Number:		Weight:	
	Drawing Number:		Sheet Number:	1 OF 3

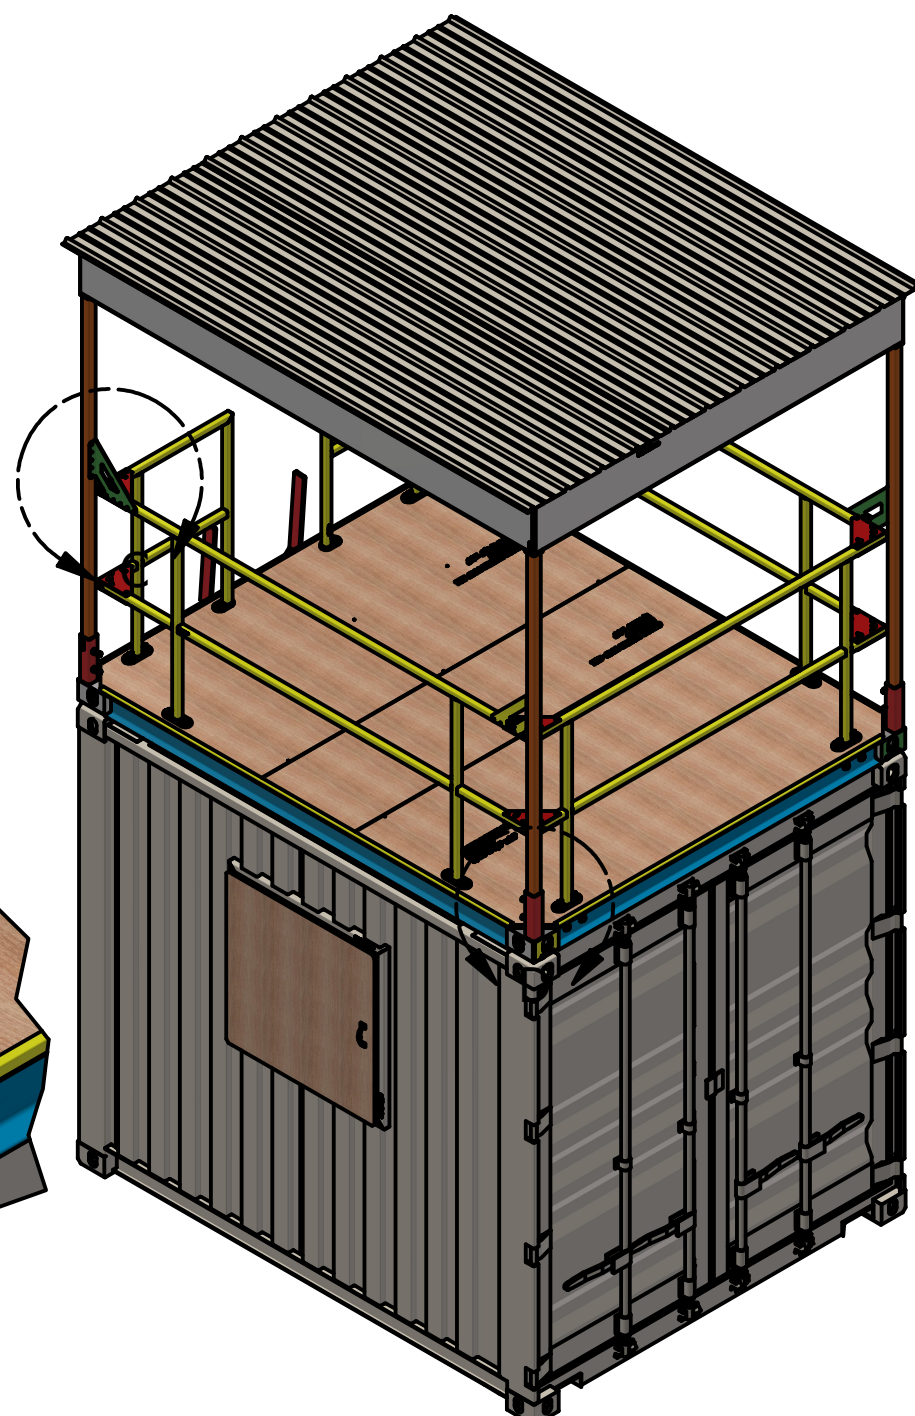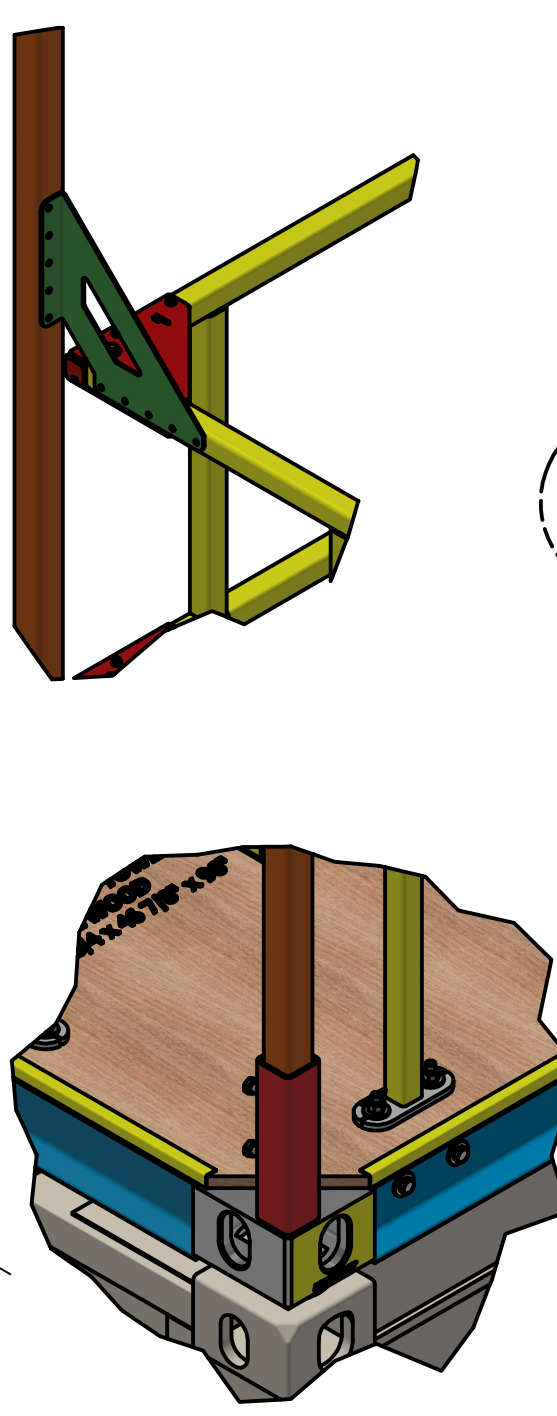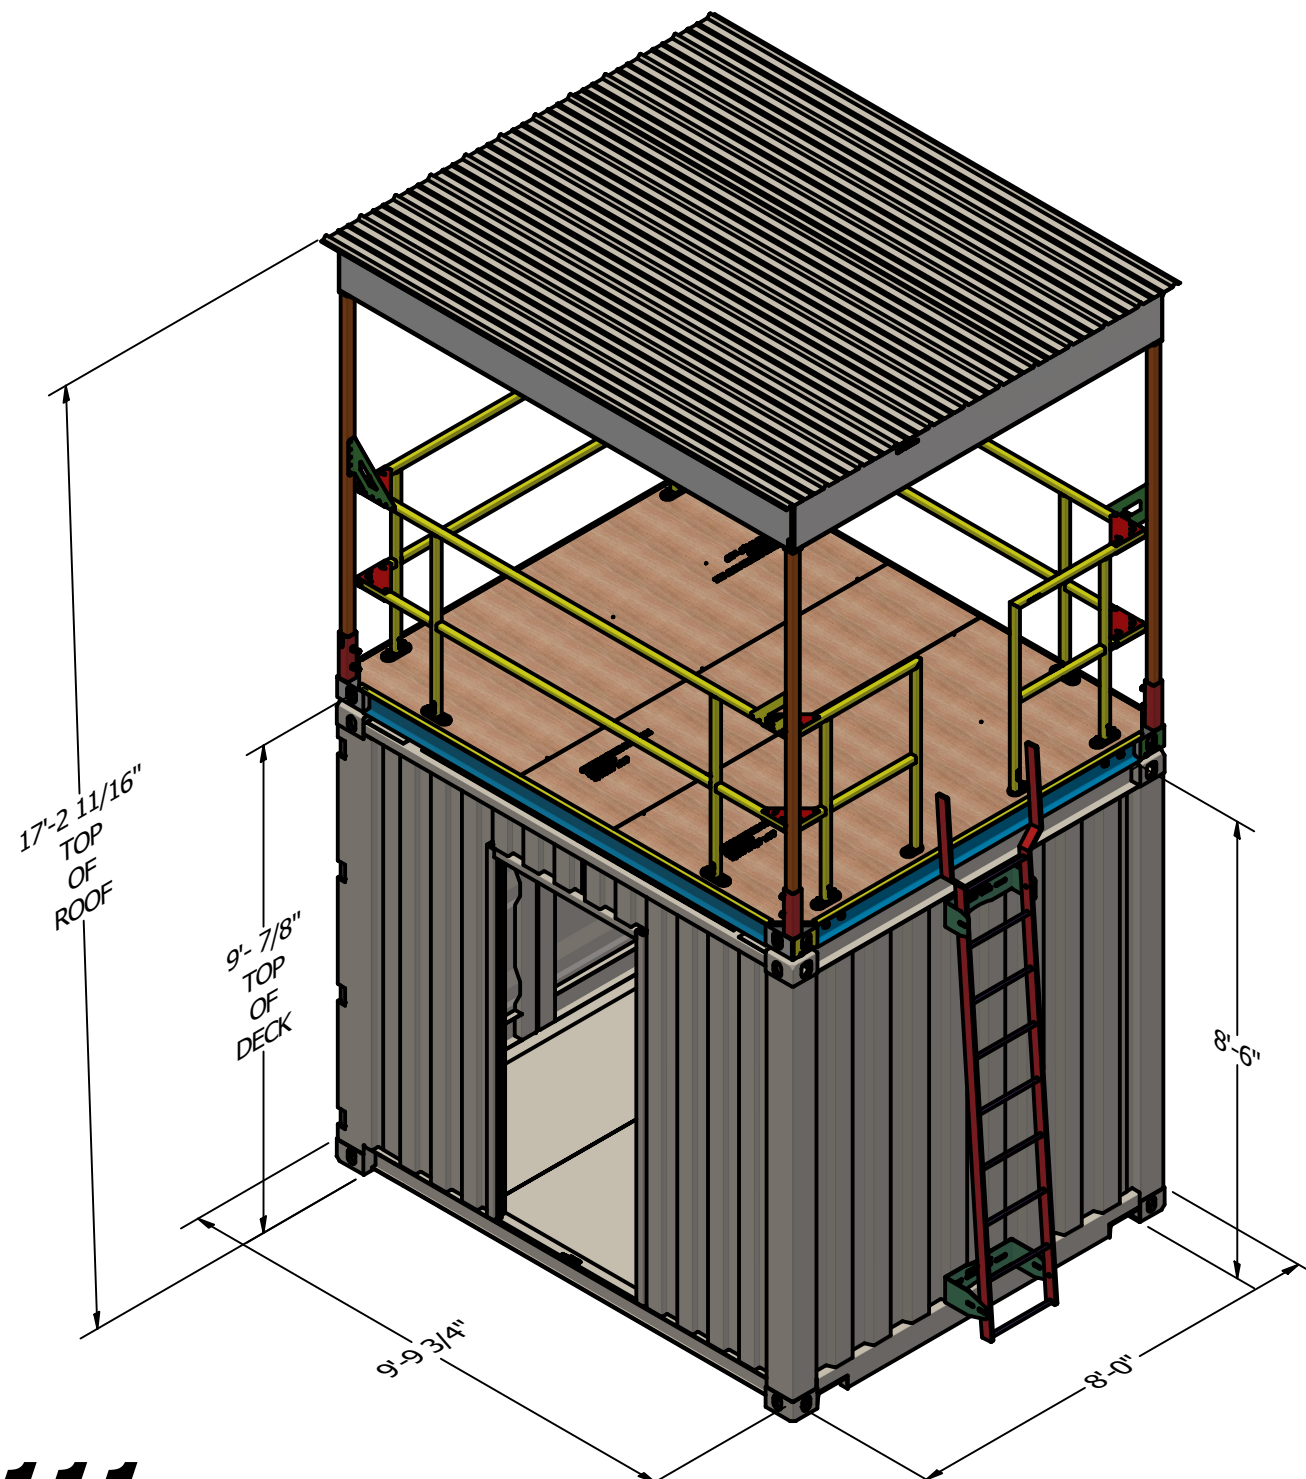

# **-1111 GUARD TOWER 10' TRAINER**

<b>Folkman</b> Inc "TURNING IDEAS INTO SOLUTIONS" "Service- Disabled Veteran- Owned Small Business" 1520 Cornell Rd. Green Bay, WI 54313 Ph (920) 544-9996 Fax (920)544-9918 www.folkmaninc.com <small>The customer is responsible to check drawings and test design. Folkman Inc accepts no responsibility, liability, or warranty of fitness for the usage of these products. Folkman Inc only warranty for these products shall be as stated in Folkman Inc terms and conditions.</small>	Project:	-1111 GUARD TOWER 10' TRAINER	Date:	12-10-21
	Client:		Drawn By:	JAF
	General Contractor:		Scale:	
	Job/PO Number:		Weight:	
	Drawing Number:		Sheet Number:	3 OF 3