



-1126 20' CONTAINER STEP TRAINER

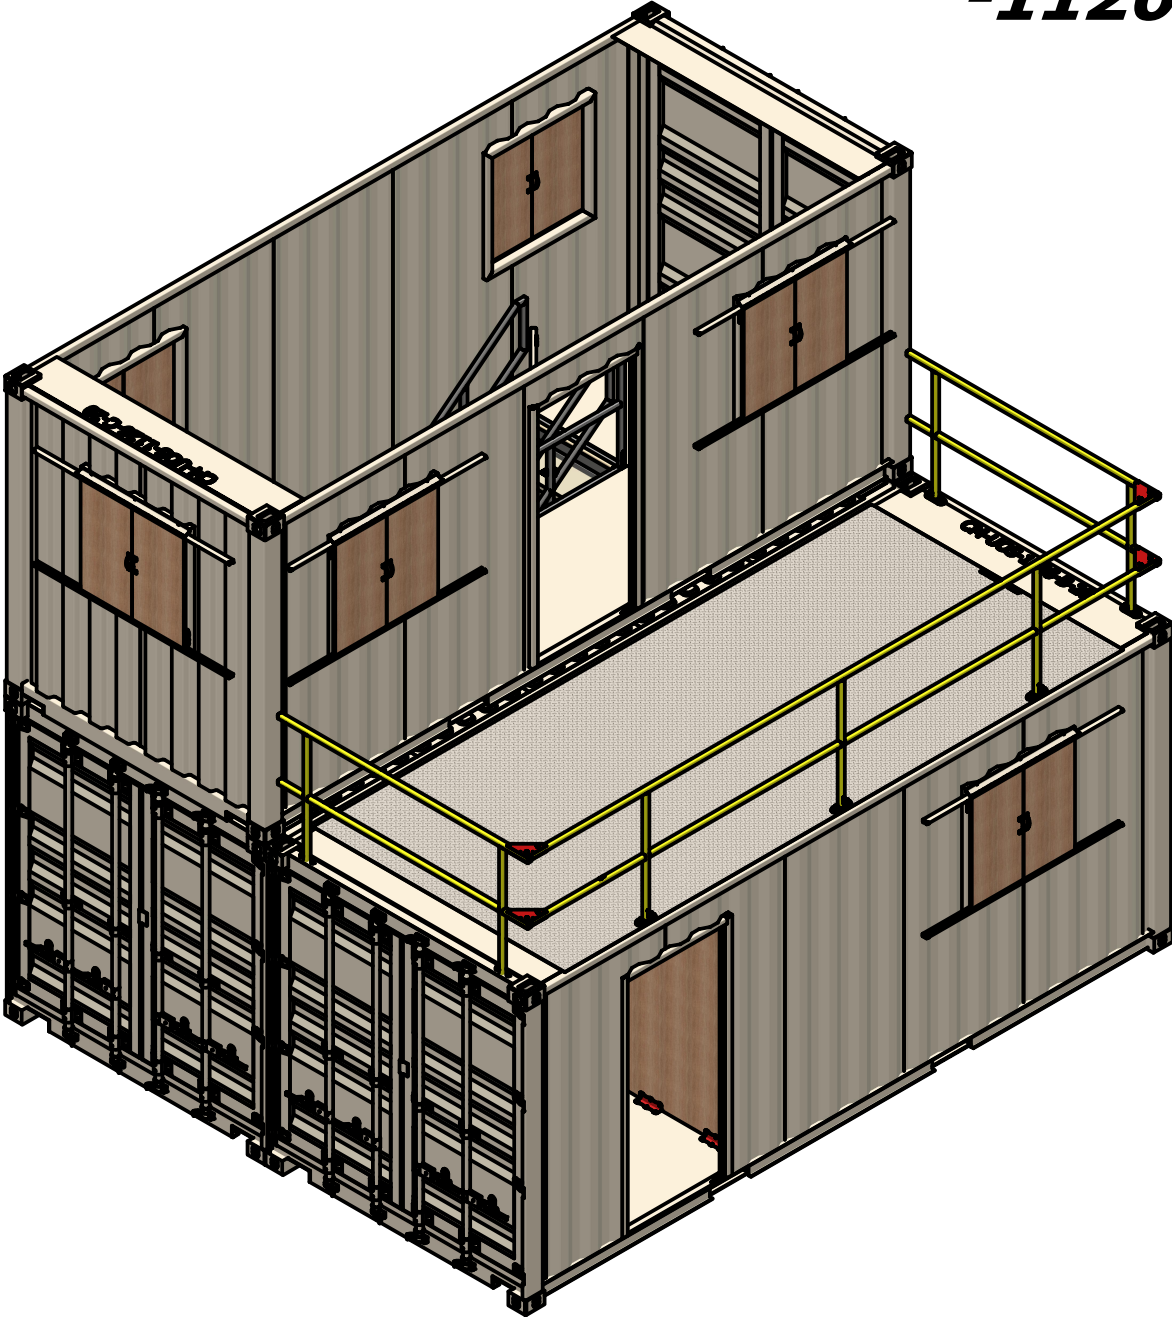


SHEET 1 PLAN VIEW
SHEET 2 BILL OF MATERIAL
SHEET 3 LEFT SIDE VIEW
SHEET 4 RIGHT SIDE VIEW
SHEET 5 CUT OUT BOX A
SHEET 6 CUT OUT BOX B
SHEET 7 CUT OUT BOX C

SECOND LEVEL

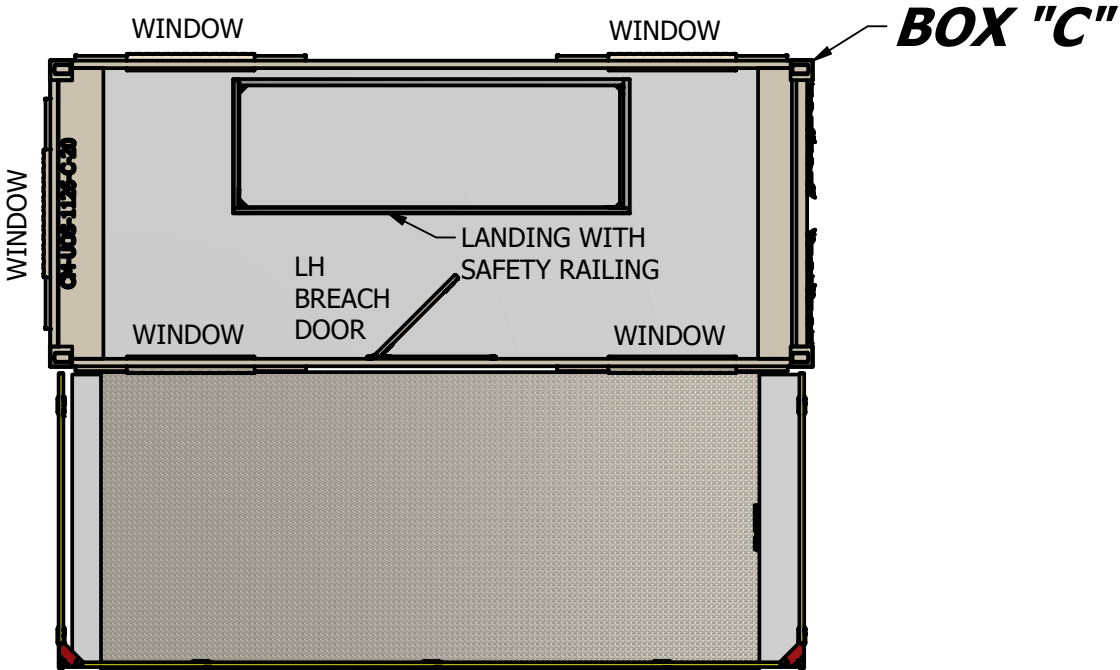


FIRST LEVEL

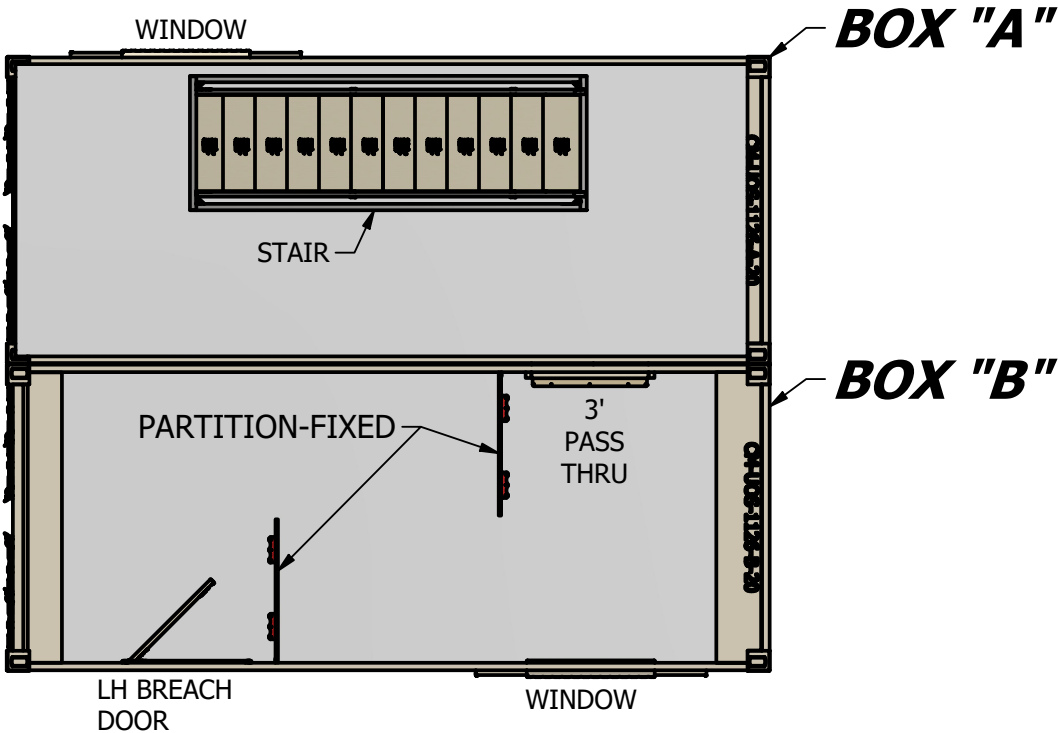

BUILDING CONTAINER LIST			
BOX	PART NUMBER	SERIAL NUMBER	DESCRIPTION
A	-1126-A-20		20' GP CONTAINER
B	-1126-B-20		20' GP CONTAINER
C	-1126-C-20		20' GP CONTAINER

 "TURNING IDEAS INTO SOLUTIONS" "Service- Disabled Veteran- Owned Small Business" 1520 Cornell Rd. Green Bay, WI 54313 Ph (920) 544-9996 Fax (920)544-9918 www.folkmaninc.com <small>The customer is responsible to check drawings and test design. Folkman Inc accepts no responsibility, liability, or warranty of fitness for the usage of these products. Folkman Inc only warranty for these products shall be as stated in Folkman Inc terms and conditions.</small>	Project:	-1126 20' CONTAINER STEP TRAINER	Date:	12-13-21
	Client:		Drawn By:	JAF
	General Contractor:		Scale:	
	Job/PO Number:		Weight:	
	Drawing Number:		Sheet Number:	OF

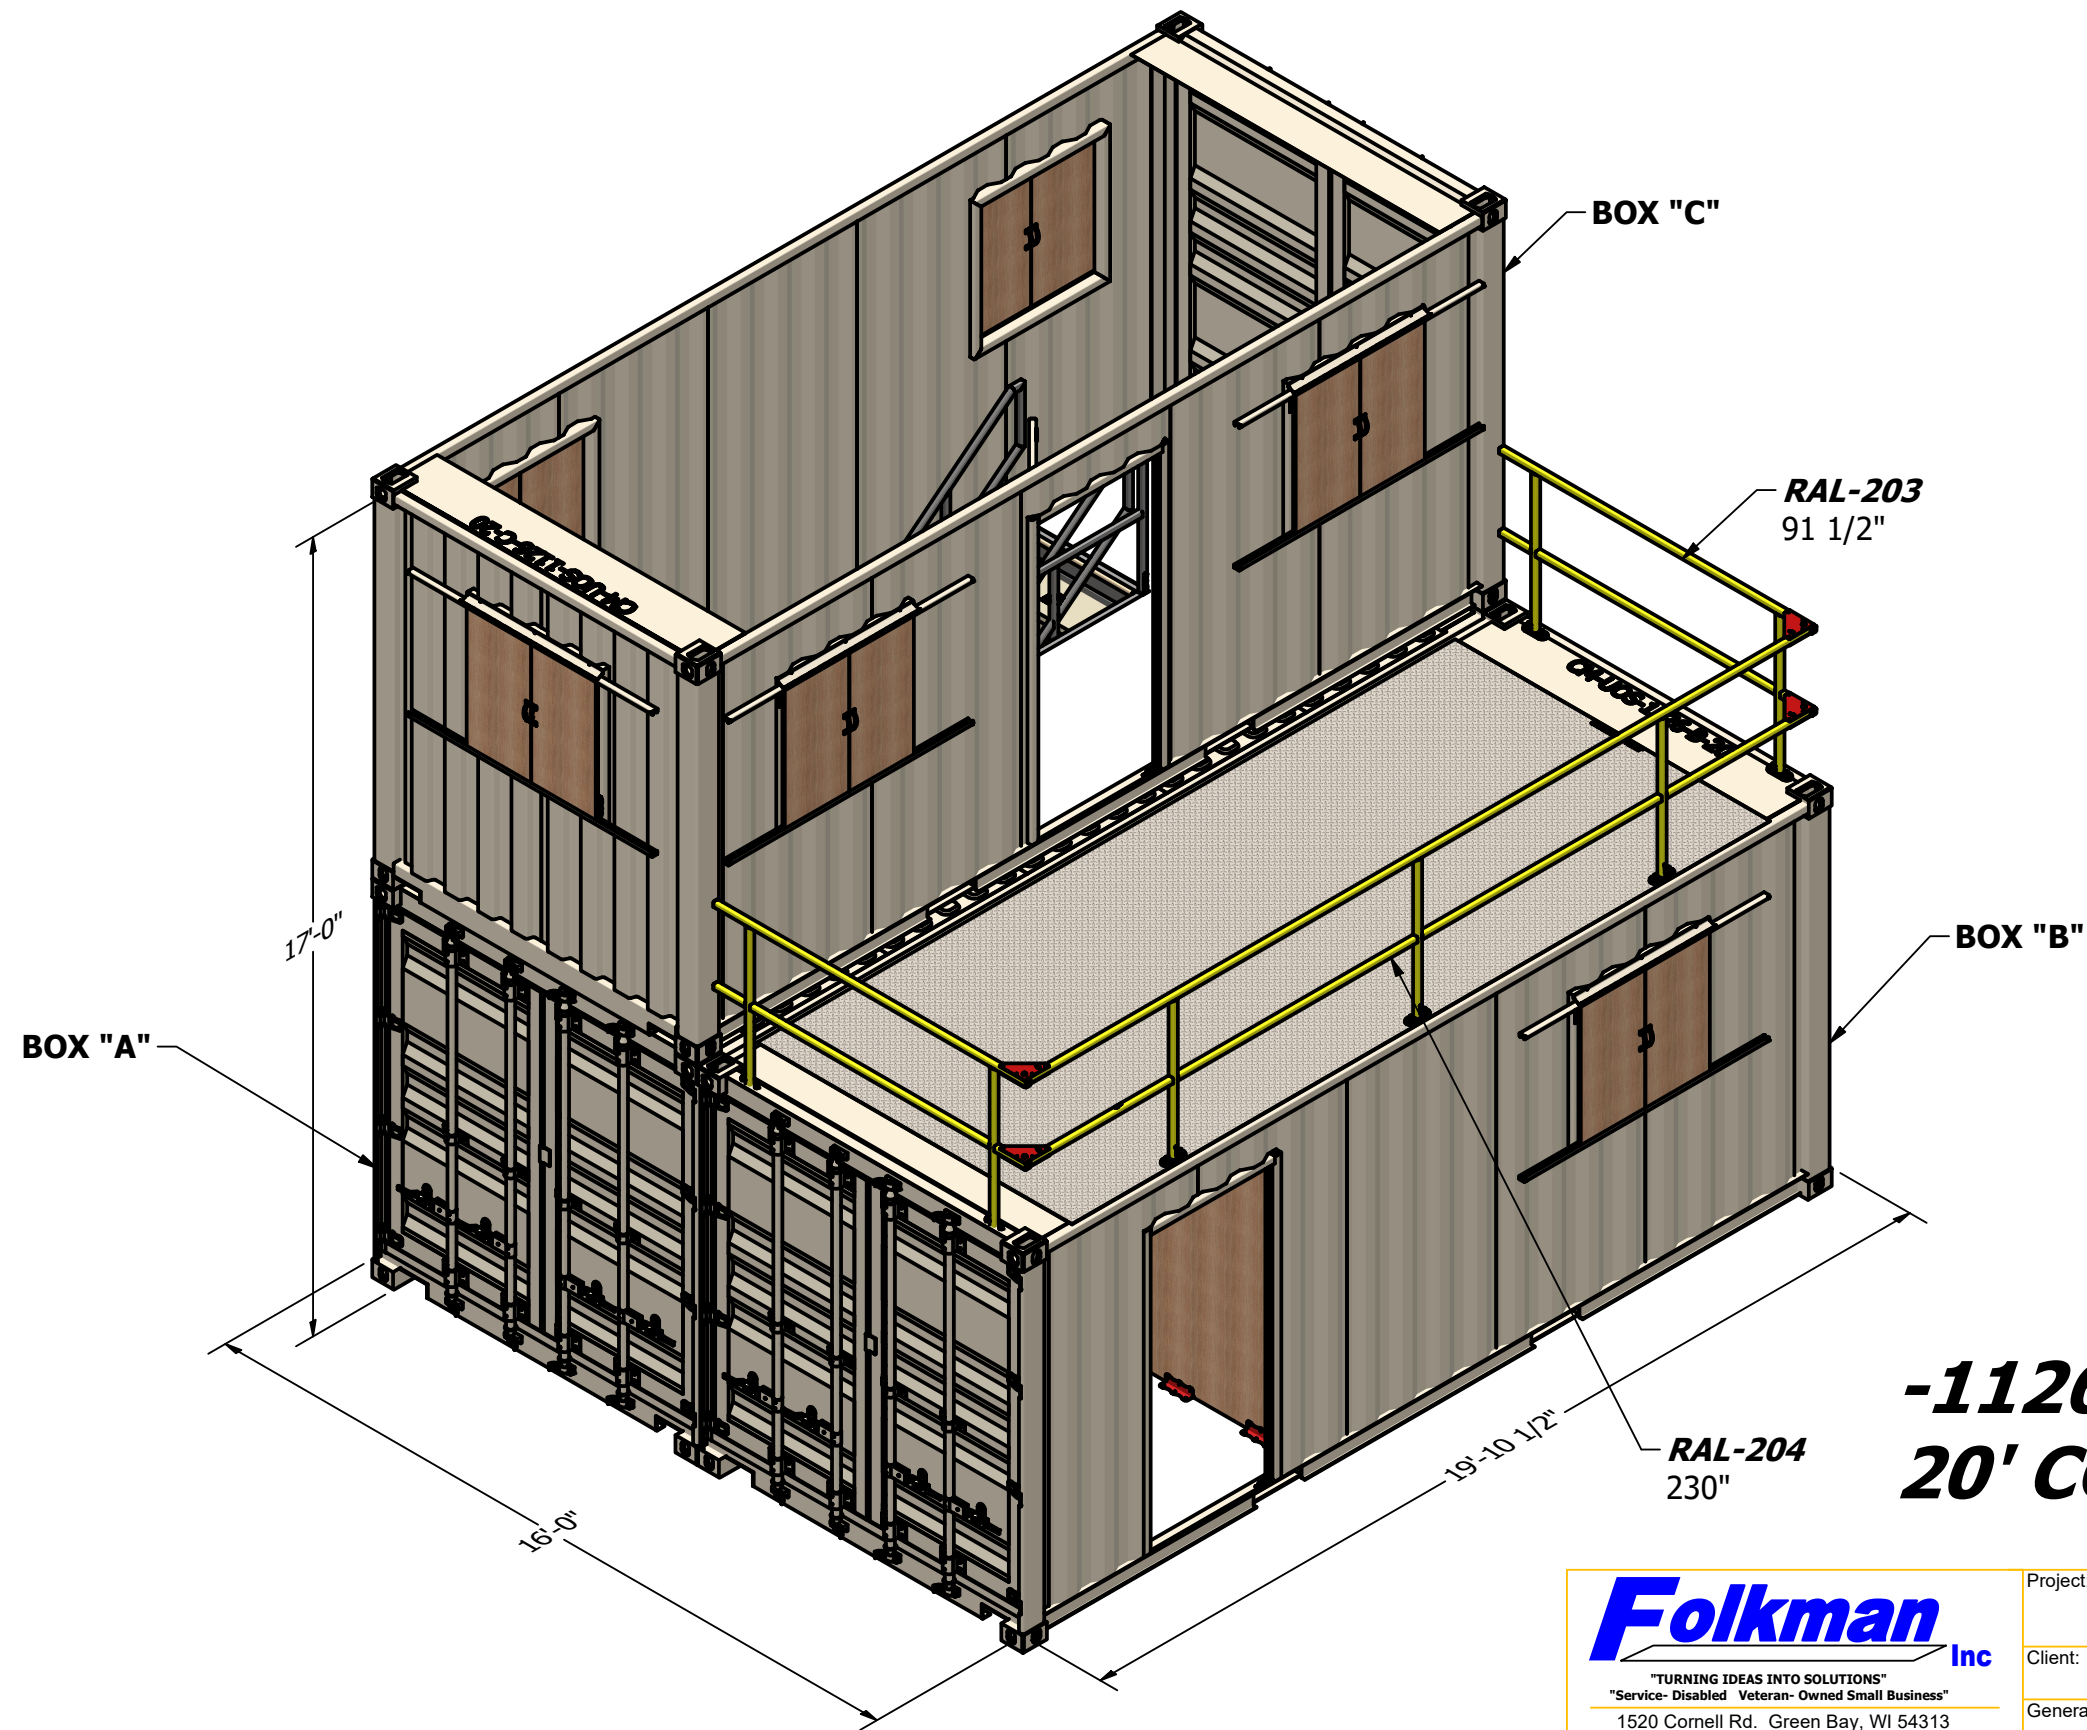


-1126 20' CONTAINER STEP TRAINER



1520 Cornell Rd. Green Bay, WI 54313
Ph (920) 544-9996 Fax (920) 544-9918
www.folkmaninc.com

The customer is responsible to check drawings and test design. Folkman Inc. accepts no responsibility, liability, or warranty of fitness for the usage of these products. Folkman Inc. only warranty for these products shall be as stated in Folkman Inc. terms and conditions.

Project:	-1126 20' CONTAINER STEP TRAINER	Date:	12-13-21
Client:		Drawn By:	JAF
General Contractor:		Scale:	
Job/PO Number:		Weight:	
Drawing Number:		Sheet Number:	3 OF 4

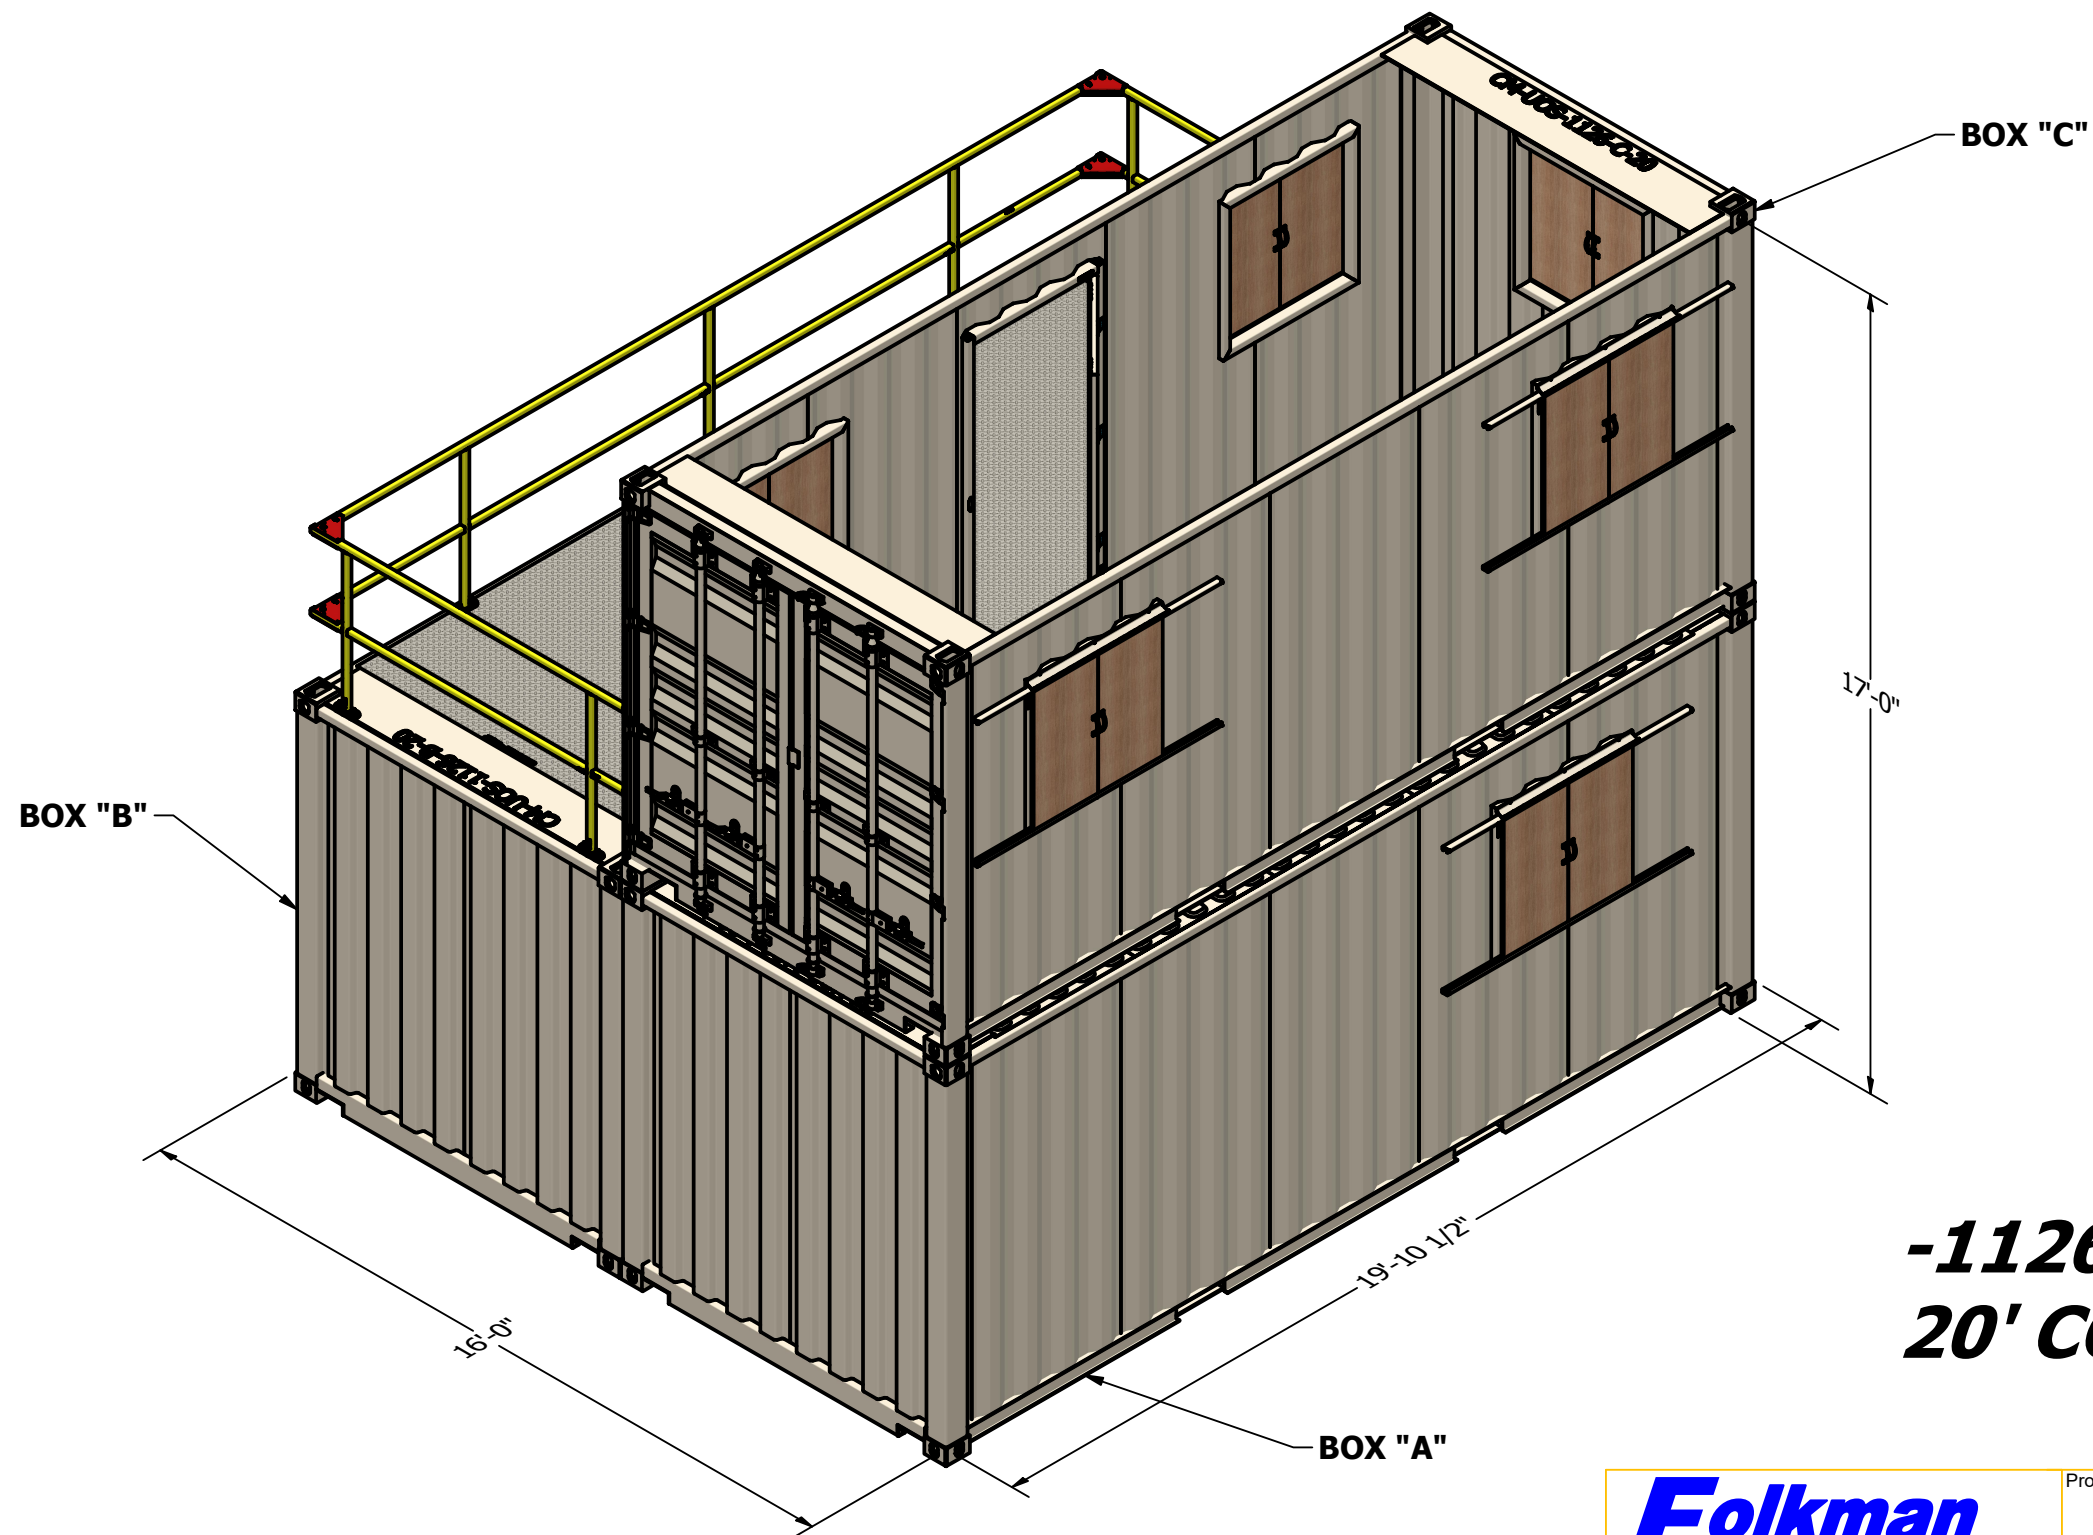

-1126 20' CONTAINER STEP TRAINER

Folkman Inc
"TURNING IDEAS INTO SOLUTIONS"
"Service- Disabled Veteran- Owned Small Business"
1520 Cornell Rd. Green Bay, WI 54313
Ph (920) 544-9996 Fax (920) 544-9918
www.folkmaninc.com

The customer is responsible to check drawings and test design. Folkman Inc. accepts no responsibility, liability, or warranty of fitness for the usage of these products. Folkman Inc. only warranty for these products shall be as stated in Folkman Inc. terms and conditions.

Project:	-1126 20' CONTAINER STEP TRAINER	Date:	12-13-21
Client:		Drawn By:	JAF
General Contractor:		Scale:	
Job/PO Number:		Weight:	
Drawing Number:		Sheet Number:	4 OF 4