




-1129 20' - 2 x 2 TRAINER

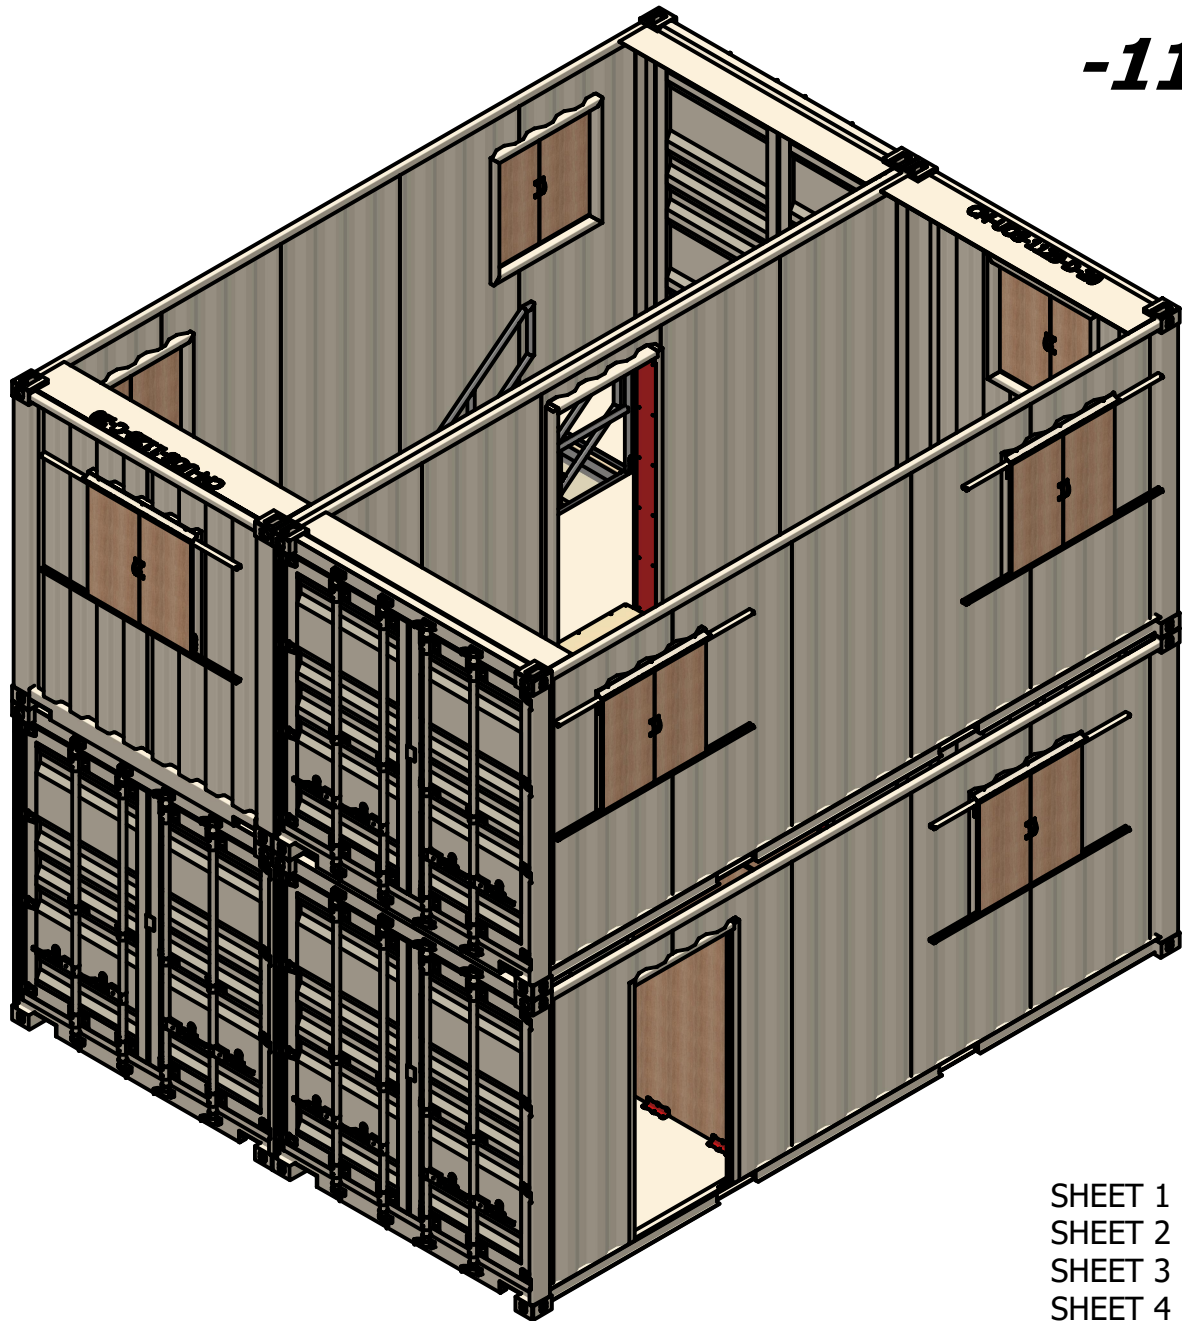


- SHEET 1 PLAN VIEW
- SHEET 2 BILL OF MATERIAL
- SHEET 3 RIGHT SIDE VIEW
- SHEET 4 LEFT SIDE VIEW
- SHEET 5 CUT OUT - BOX A
- SHEET 6 CUT OUT - BOX B
- SHEET 7 CUT OUT - BOX C
- SHEET 8 CUT OUT - BOX D


PARTS LIST			
BOX	PART NUMBER	SERIAL NUMBER	DESCRIPTION
A	-1129-A-20		20' GP CONTAINER
B	-1129-B-20		20' GP CONTAINER
C	-1129-C-20		20' GP CONTAINER
D	-1129-D-20		20' GP CONTAINER

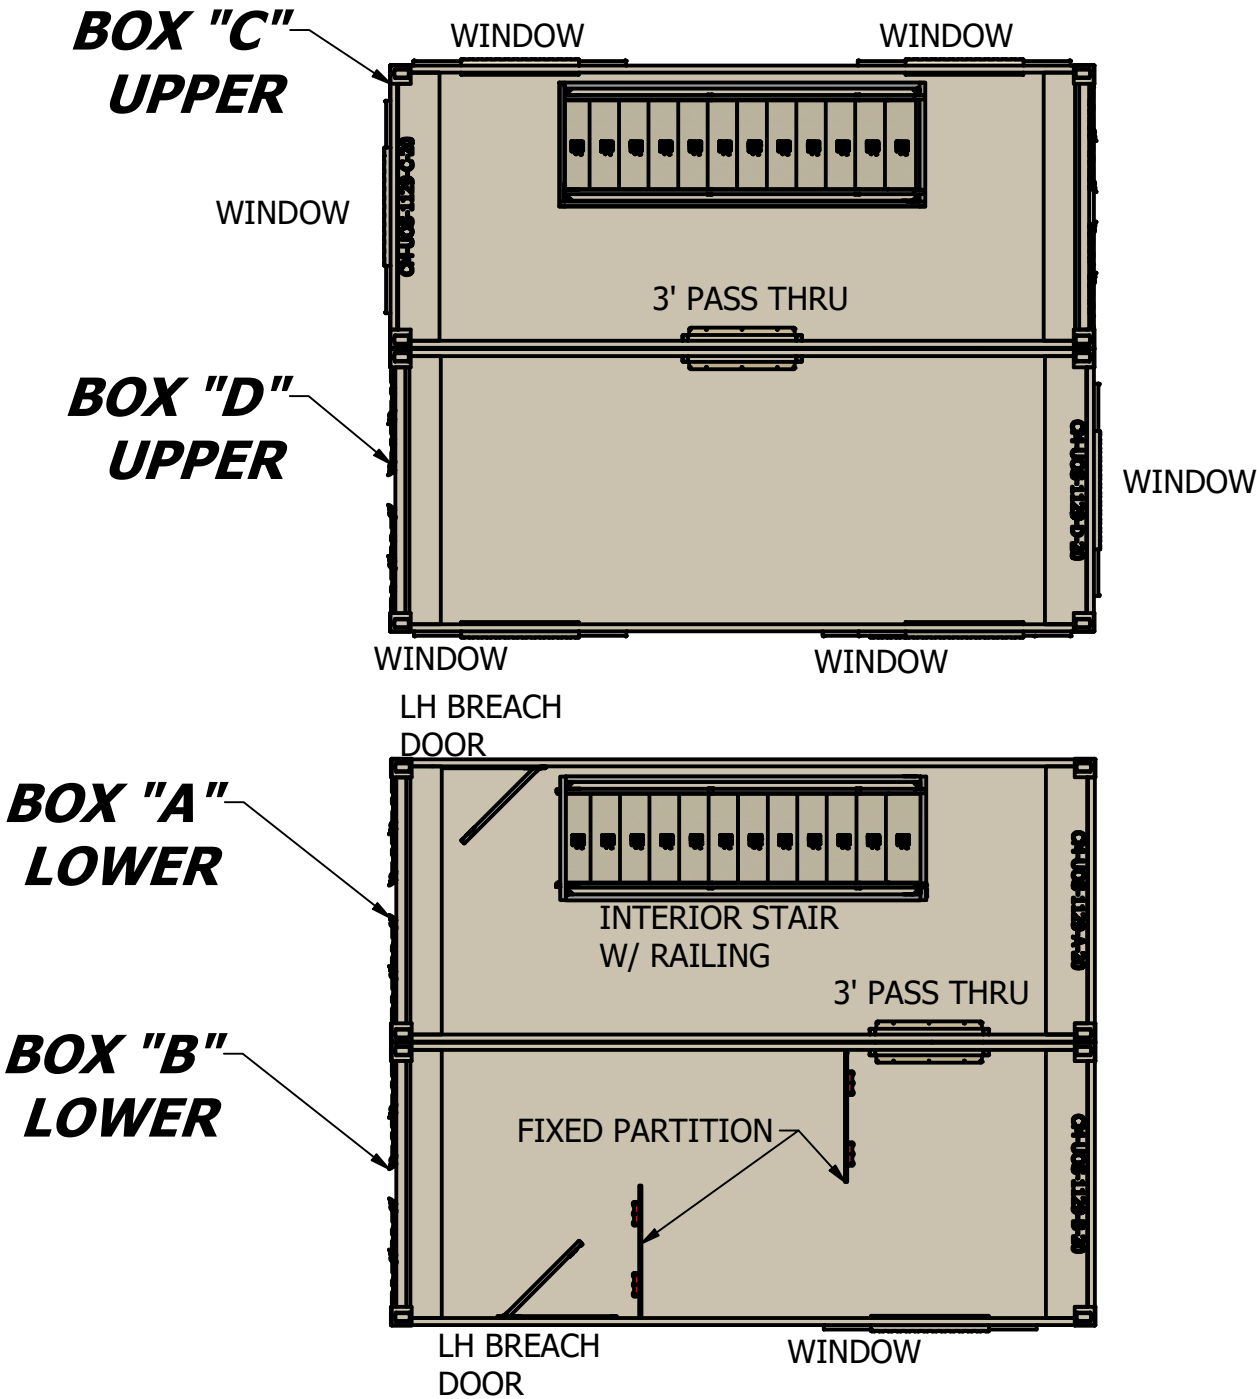

 "TURNING IDEAS INTO SOLUTIONS" "Service- Disabled Veteran- Owned Small Business" 1520 Cornell Rd. Green Bay, WI 54313 Ph (920) 544-9996 Fax (920)544-9918 www.folkmaninc.com <small>The customer is responsible to check drawings and test design. Folkman Inc accepts no responsibility, liability, or warranty of fitness for the usage of these products. Folkman Inc only warranty for these products shall be as stated in Folkman Inc terms and conditions.</small>	Project:	-1129 20' 2X2 BLOCK TRAINER	Date:	12-13-21
	Client:		Drawn By:	JAF
	General Contractor:		Scale:	
	Job/PO Number:		Weight:	
	Drawing Number:		Sheet Number:	1 OF 4

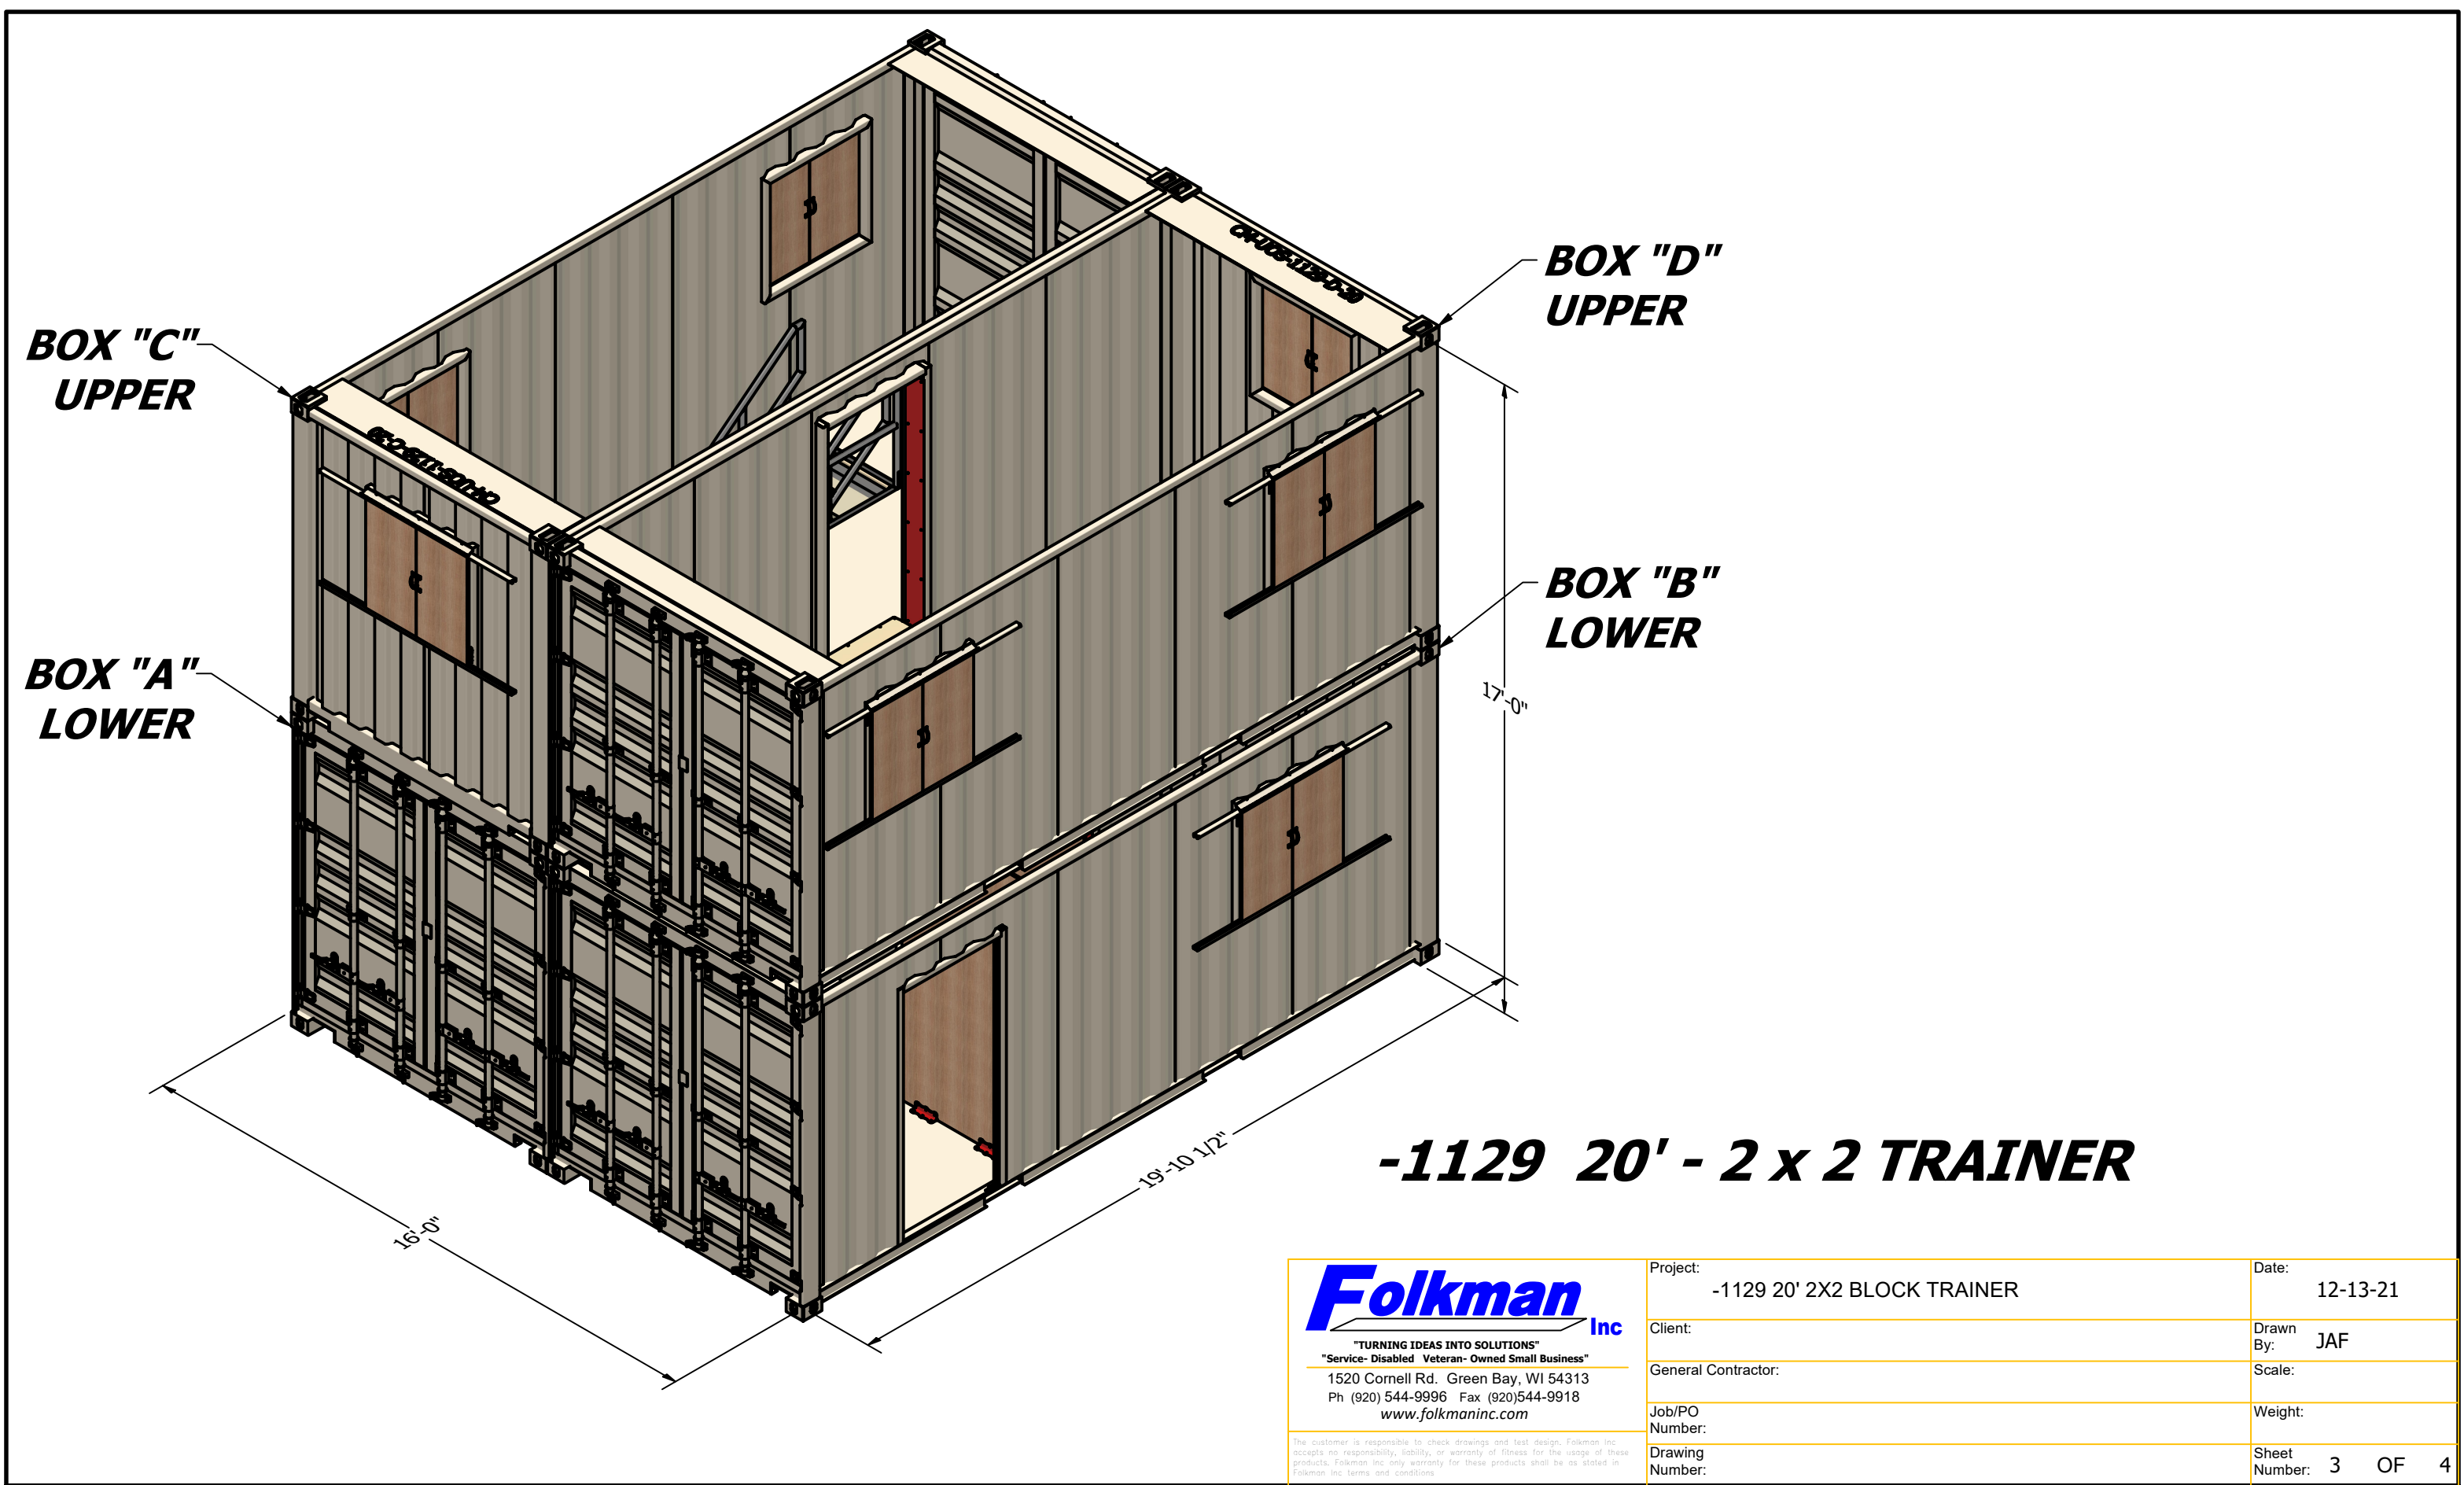

<div><div>Folkman<div>Inc</div></div><div>"TURNING IDEAS INTO SOLUTIONS" "Service- Disabled Veteran- Owned Small Business" 1520 Cornell Rd. Green Bay, WI 54313 Ph (920) 544-9996 Fax (920)544-9918 www.folkmaninc.com</div><div><small>The customer is responsible to check drawings and test design. Folkman Inc accepts no responsibility, liability, or warranty of fitness for the usage of these products. Folkman Inc only warranty for these products shall be as stated in Folkman Inc terms and conditions.</small></div></div>	Project: -1129 20' 2X2 BLOCK TRAINER	Date: 12-13-21
	Client:	Drawn By: JAF
	General Contractor:	Scale:
	Job/PO Number:	Weight:
	Drawing Number:	Sheet Number: 3 OF 4

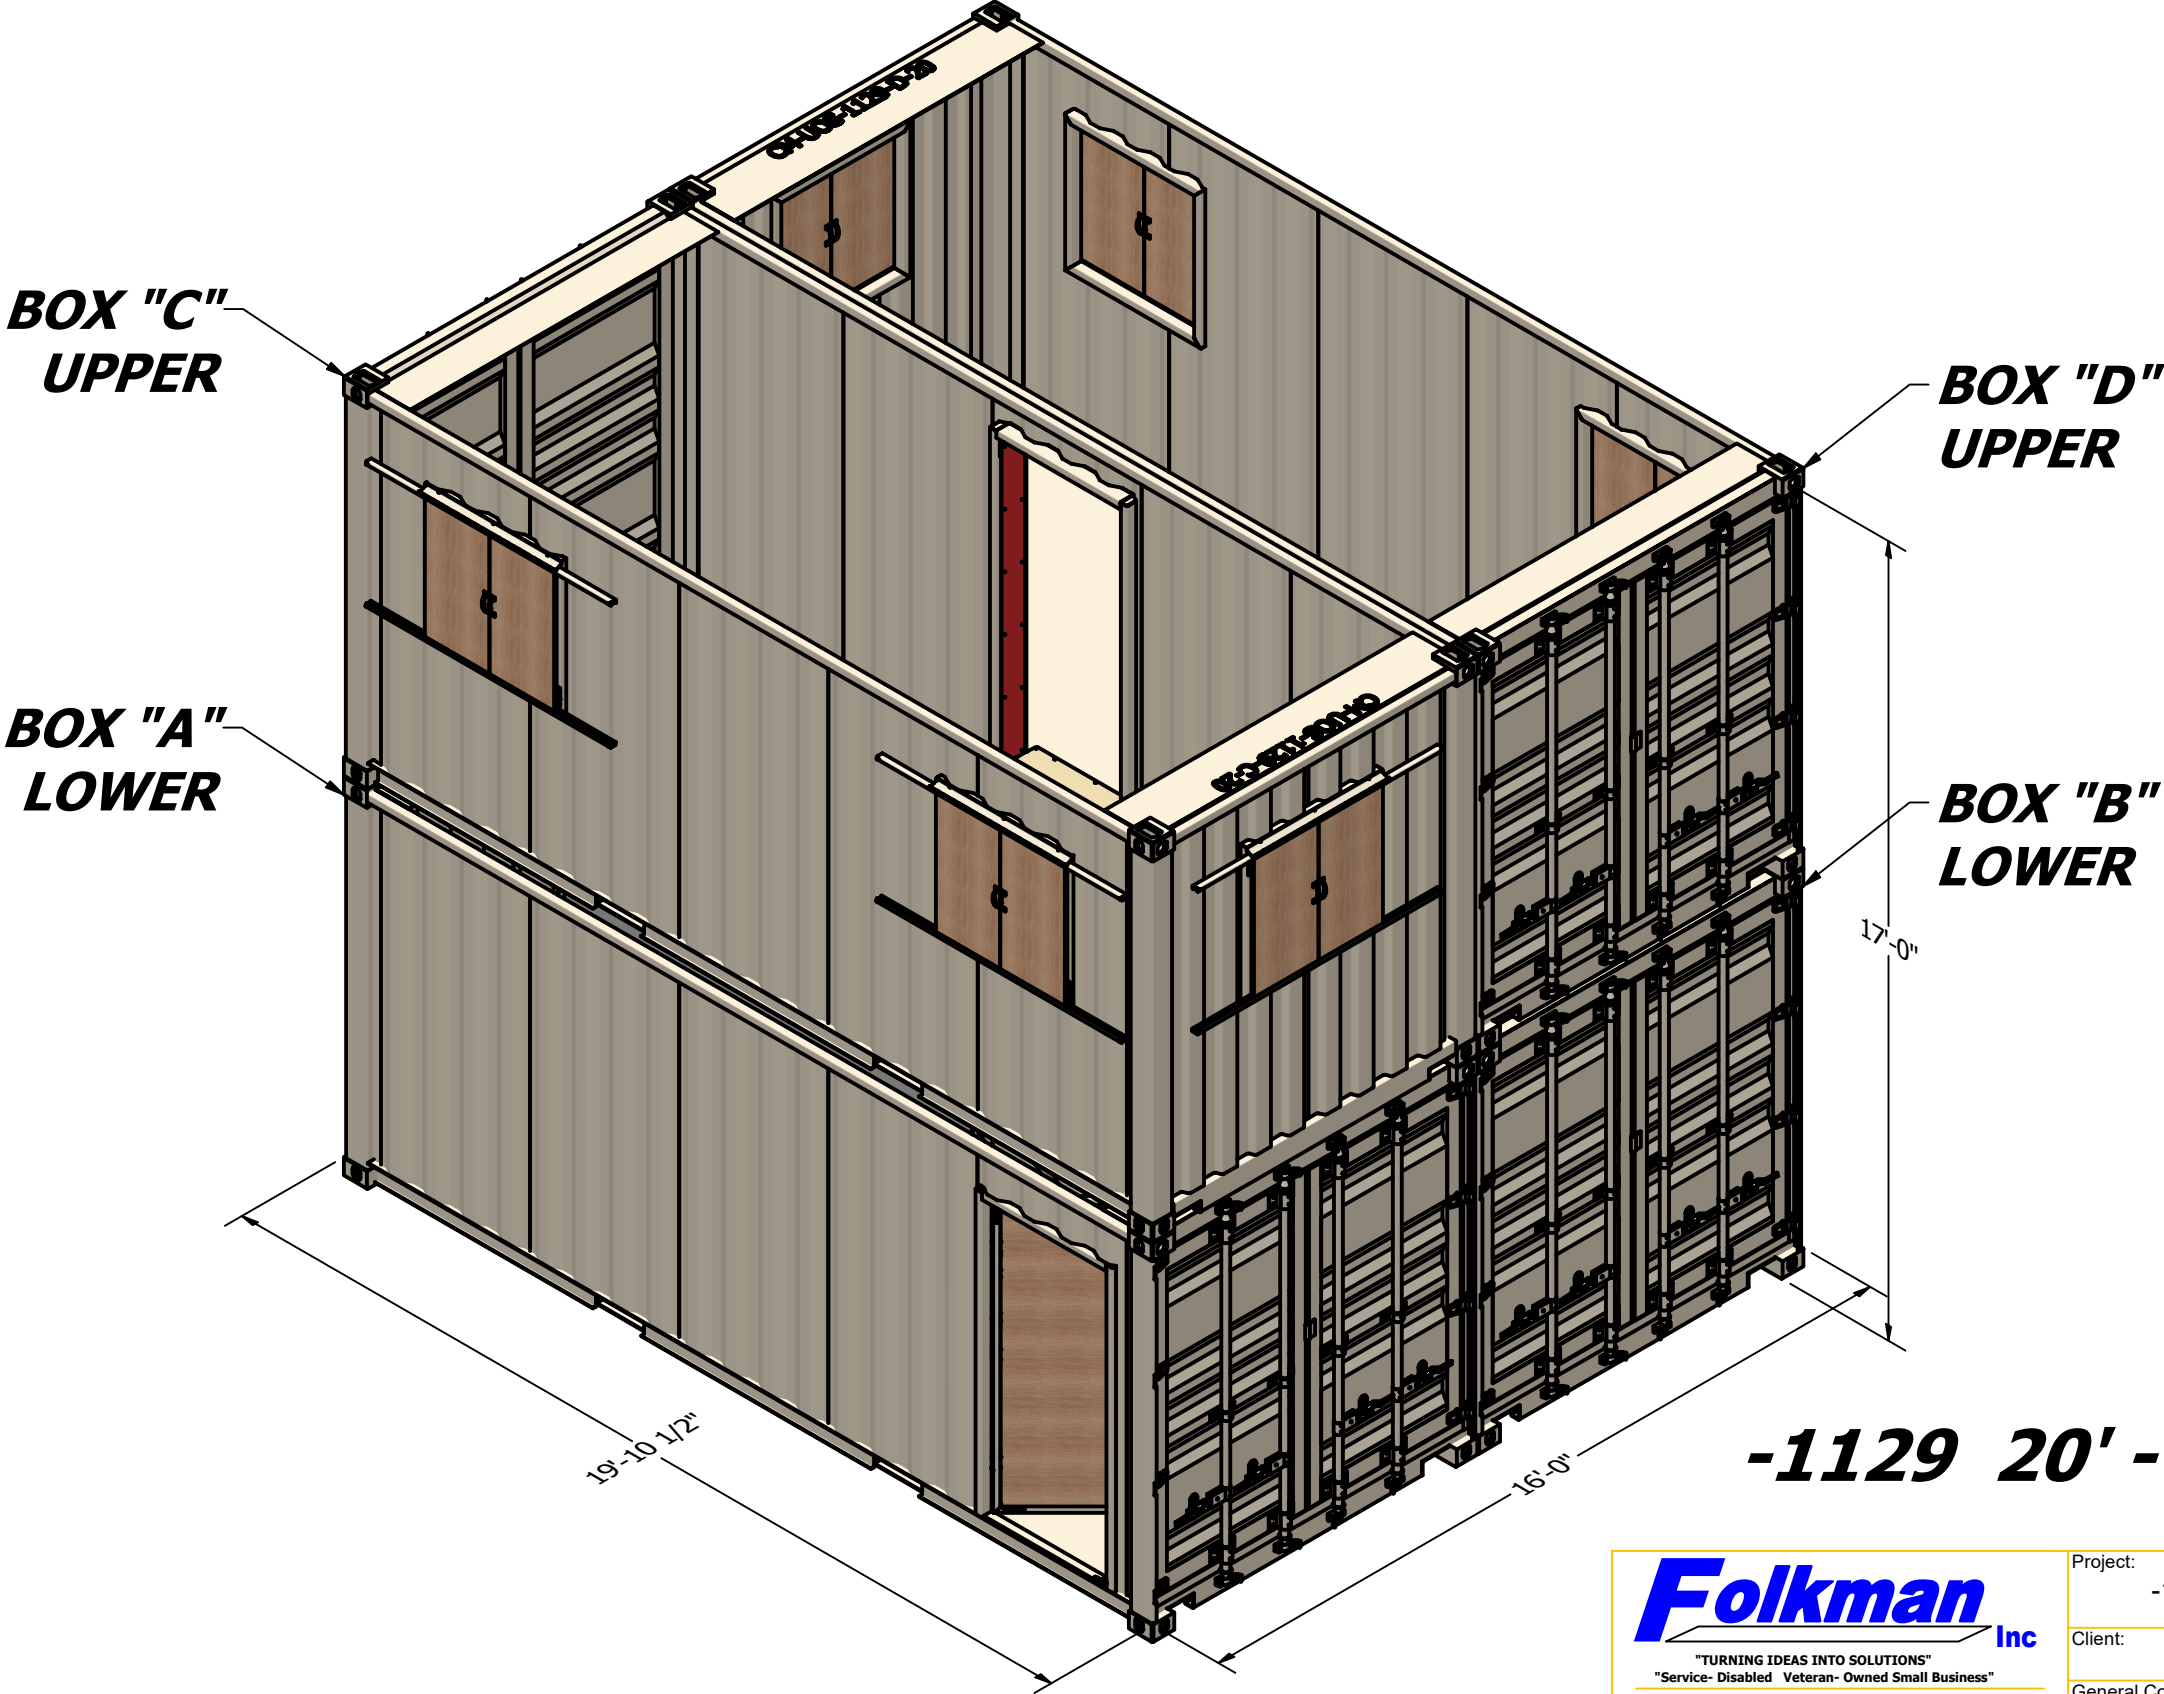

-1129 20' - 2 x 2 TRAINER

<div><div>Folkman<div>Inc</div></div><div>"TURNING IDEAS INTO SOLUTIONS"</div><div>"Service- Disabled Veteran- Owned Small Business"</div><div>1520 Cornell Rd. Green Bay, WI 54313</div><div>Ph (920) 544-9996 Fax (920)544-9918</div><div>www.folkmaninc.com</div><div><small>The customer is responsible to check drawings and test design. Folkman Inc accepts no responsibility, liability, or warranty of fitness for the usage of these products. Folkman Inc only warranty for these products shall be as stated in Folkman Inc terms and conditions.</small></div></div>	Project:	-1129 20' 2X2 BLOCK TRAINER	Date:	12-13-21
	Client:		Drawn By:	JAF
	General Contractor:		Scale:	
	Job/PO Number:		Weight:	
	Drawing Number:		Sheet Number:	4 OF 4