




-1141 40' MARKET TRAINER

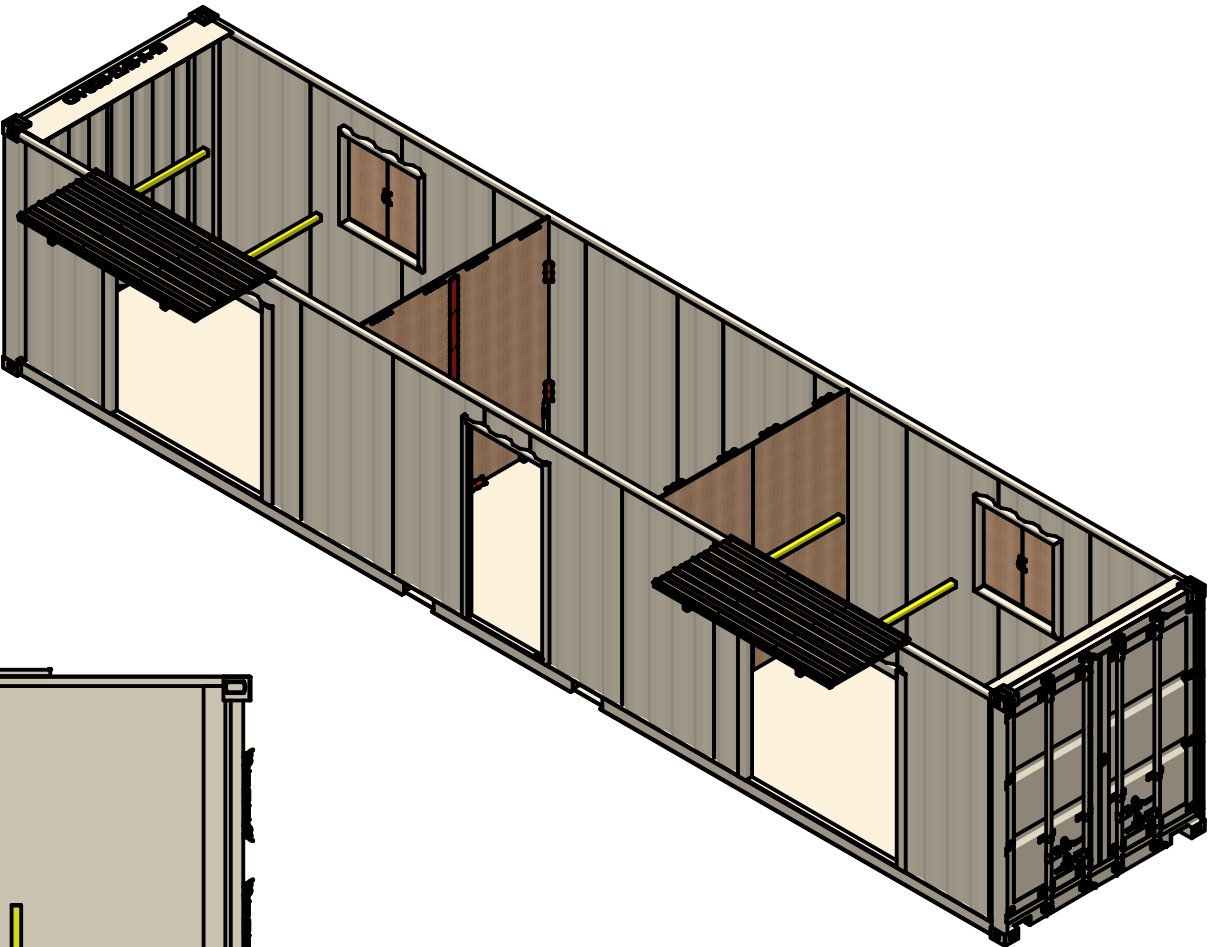

- SHEET 1 PLAN VIEW
- SHEET 2 BILL OF MATERIAL
- SHEET 3 RIGHT SIDE
- SHEET 4 LEFT SIDE
- SHEET 5 CUT OUTS BOX A

PARTS LIST			
BOX	PART NUMBER	SERIAL NUMBER	DESCRIPTION
A	-1141-A-40		40' GP CONTAINER
	40GP DPLATE ROOF		

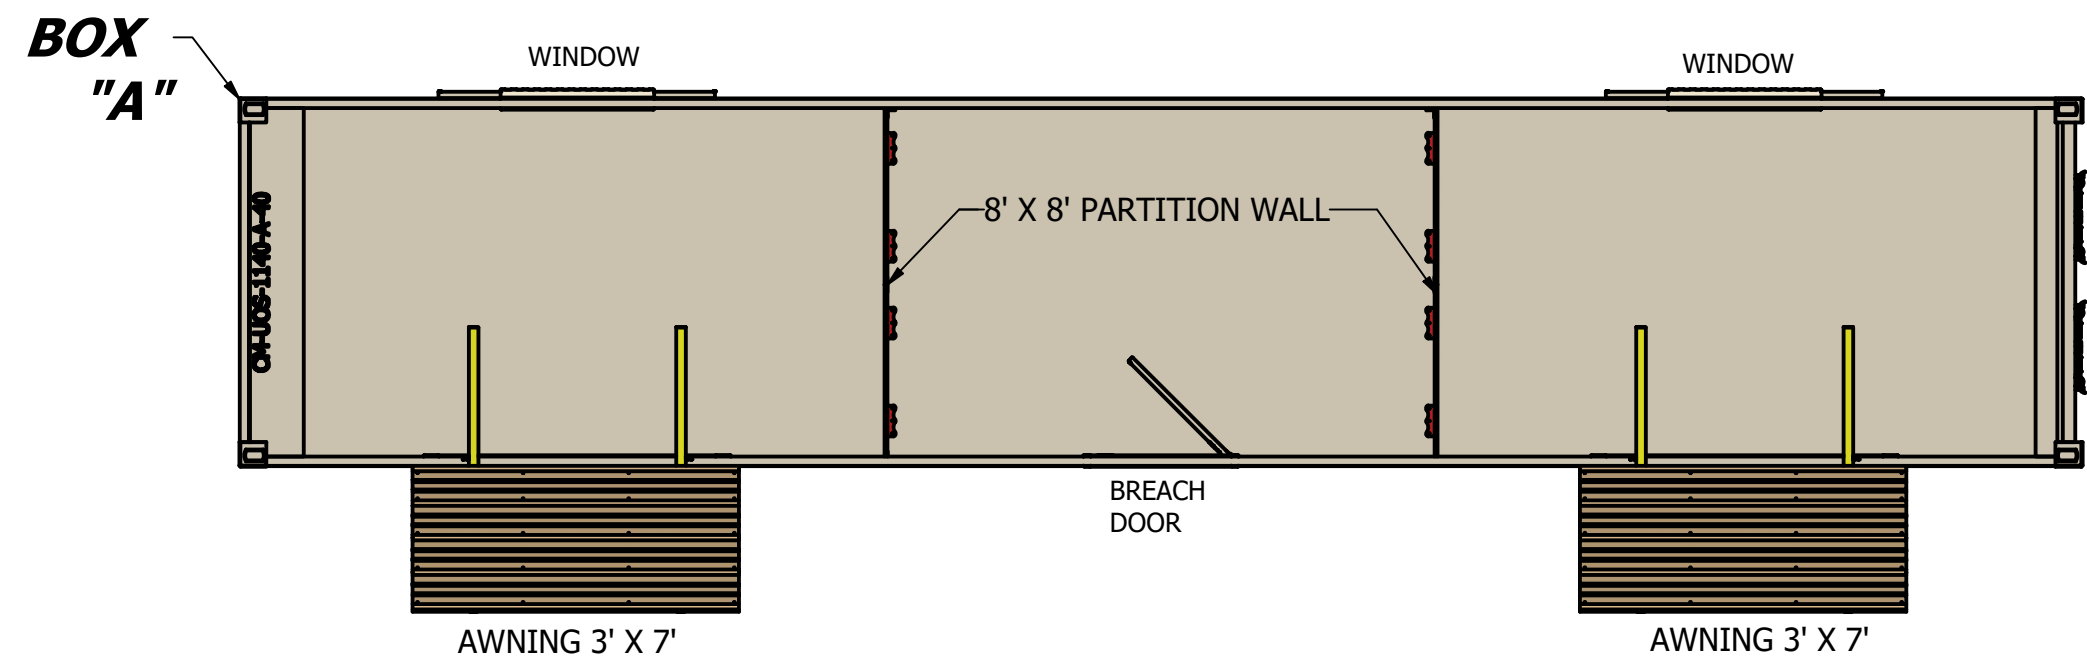


"TURNING IDEAS INTO SOLUTIONS"
"Service- Disabled Veteran- Owned Small Business"
1520 Cornell Rd. Green Bay, WI 54313
Ph (920) 544-9996 Fax (920)544-9918
www.folkmaninc.com

The customer is responsible to check drawings and test design. Folkman Inc accepts no responsibility, liability, or warranty of fitness for the usage of these products. Folkman Inc only warranty for these products shall be as stated in Folkman Inc terms and conditions.

Project:	-1141-A-40 MARKET TRAINER	Date:	12-13-21
Client:		Drawn By:	JAF
General Contractor:		Scale:	
Job/PO Number:		Weight:	
Drawing Number:		Sheet Number:	1 OF 4

-1141 40' MARKET TRAINER

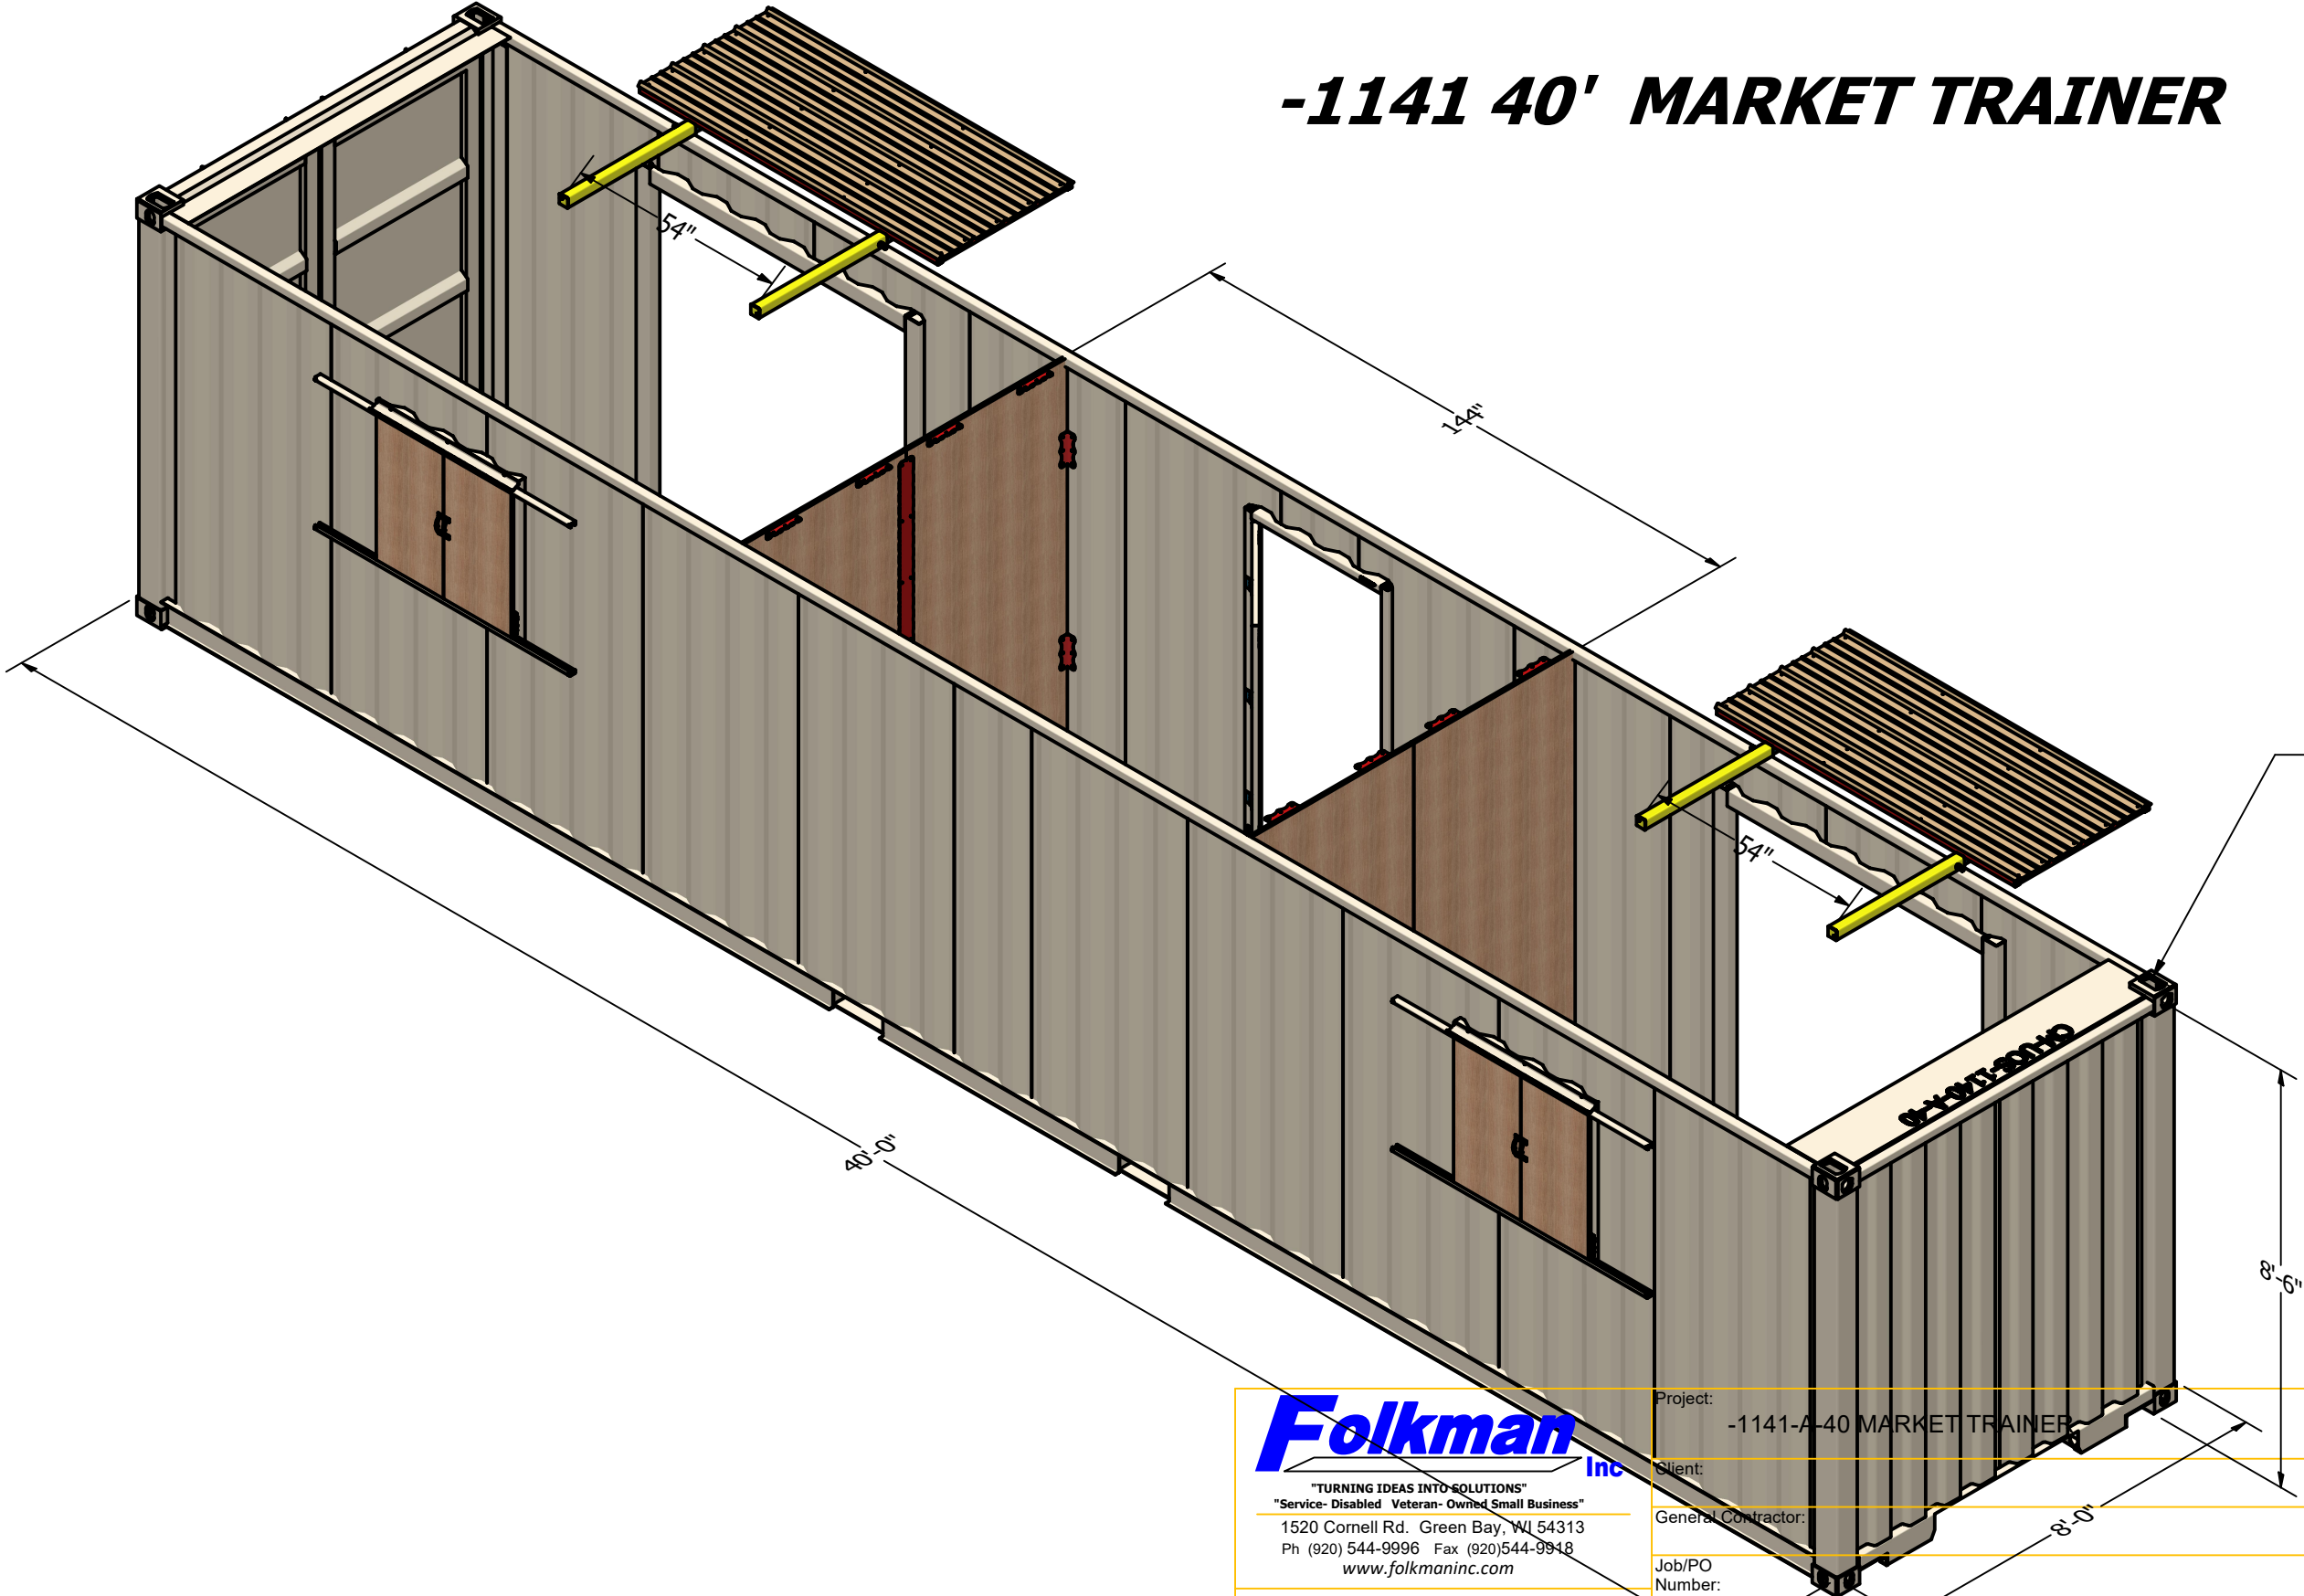

BOX "A"

Folkman Inc
"TURNING IDEAS INTO SOLUTIONS"
"Service- Disabled Veteran- Owned Small Business"
1520 Cornell Rd. Green Bay, WI 54313
Ph (920) 544-9996 Fax (920)544-9918
www.folkmaninc.com

The customer is responsible to check drawings and test design. Folkman Inc. accepts no responsibility, liability, or warranty of fitness for the usage of these products. Folkman Inc. only warranty for these products shall be as stated in Folkman Inc. terms and conditions.

Project:	-1141-A-40 MARKET TRAINER	Date:	12-13-21
Client:		Drawn By:	JAF
General Contractor:		Scale:	
Job/PO Number:		Weight:	
Drawing Number:		Sheet Number:	4 OF 4