



-1155 FOUR BOX WIDE CLASSROOM 40'

- SHEET 1 PLAN VIEW
- SHEET 2 BOM - SPEC - WARRANTY
- SHEET 3 RIGHT SIDE
- SHEET 4 LEFT SIDE
- SHEET 5 CUT OUT BOX A
- SHEET 6 CUT OUT BOX B
- SHEET 7 CUT OUT BOX C
- SHEET 8 CUT OUT BOX D

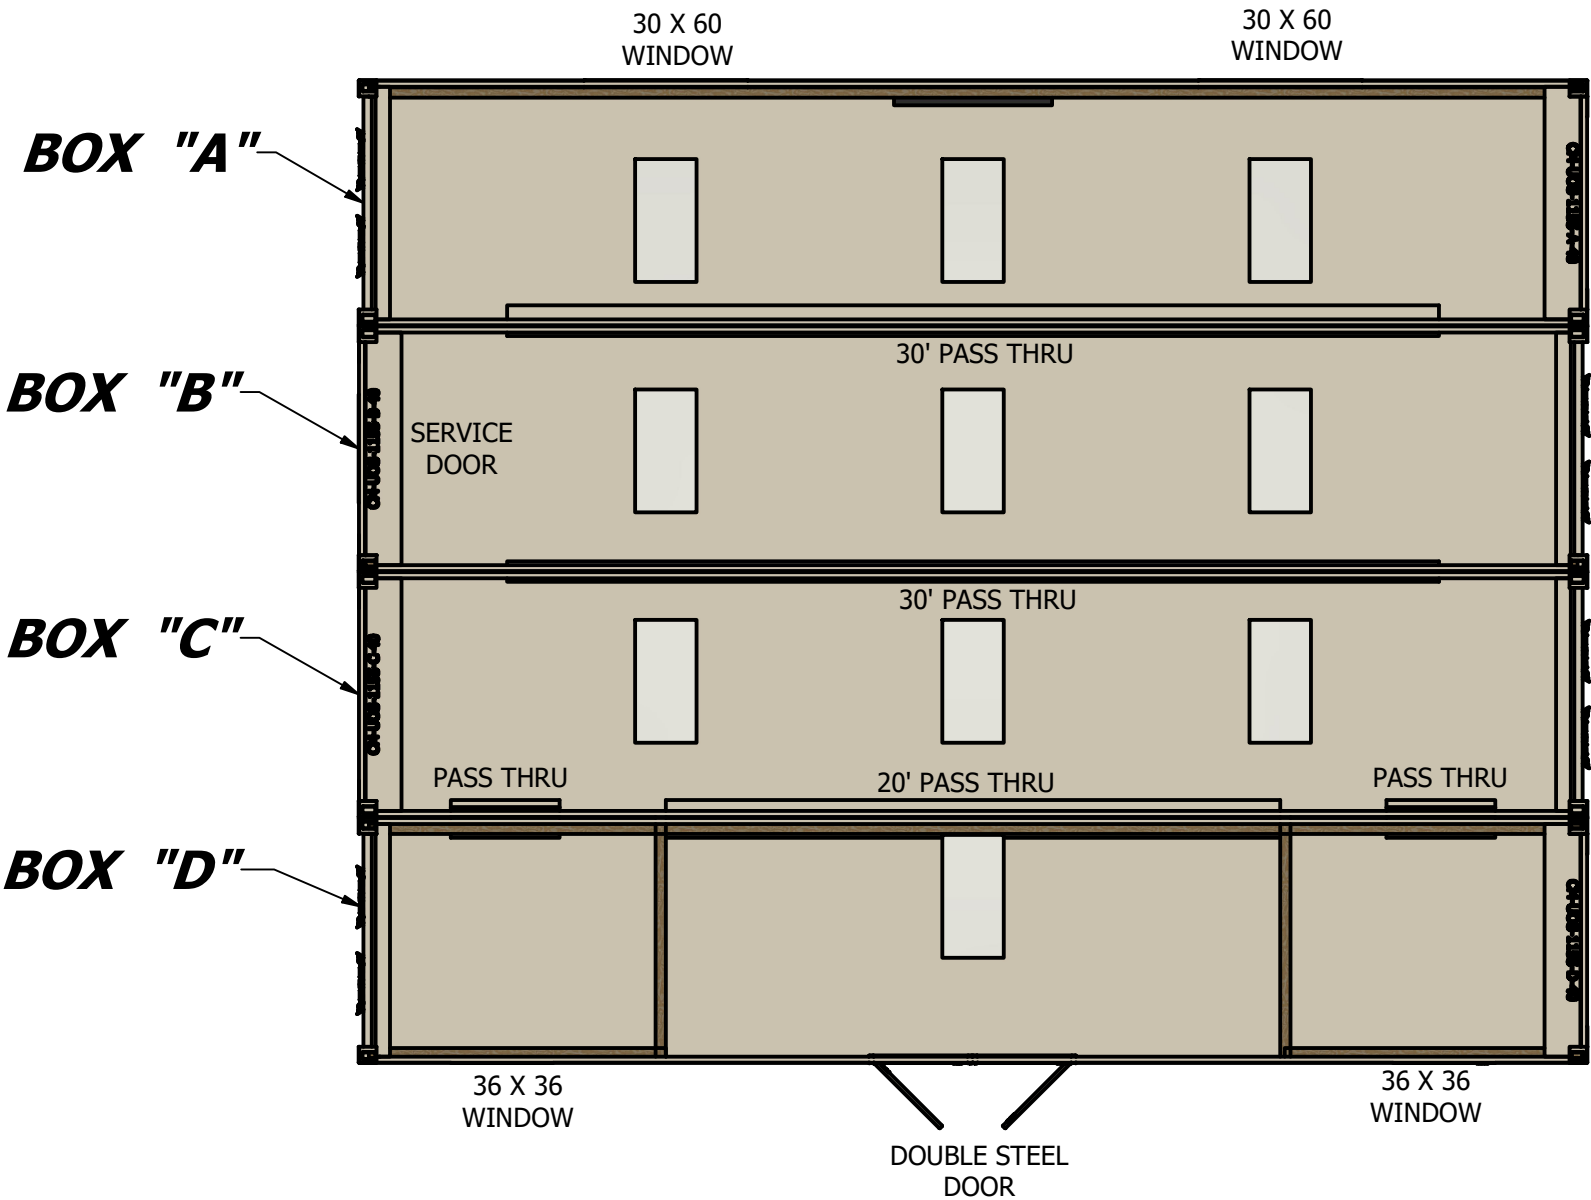

PARTS LIST			
BOX	PART NUMBER	SERIAL NUMBER	DESCRIPTION
A	-1155-A-40		40' GP CONTAINER
B	-1155-B-40		40' GP CONTAINER
C	-1155-C-40		40' GP CONTAINER
D	-1155-D-40		40' GP CONTAINER




"TURNING IDEAS INTO SOLUTIONS"
"Service- Disabled Veteran- Owned Small Business"
1520 Cornell Rd. Green Bay, WI 54313
Ph (920) 544-9996 Fax (920)544-9918
www.folkmaninc.com

The customer is responsible to check drawings and test design. Folkman Inc accepts no responsibility, liability, or warranty of fitness for the usage of these products. Folkman Inc only warranty for these products shall be as stated in Folkman Inc terms and conditions.


Project:	-1155 FOUR BOX WIDE CLASSROOM 40'	Date:	12-14-21
Client:		Drawn By:	JAF
General Contractor:		Scale:	
Job/PO Number:		Weight:	
Drawing Number:		Sheet Number:	1 OF 4

-1155 FOUR BOX WIDE CLASSROOM 40'

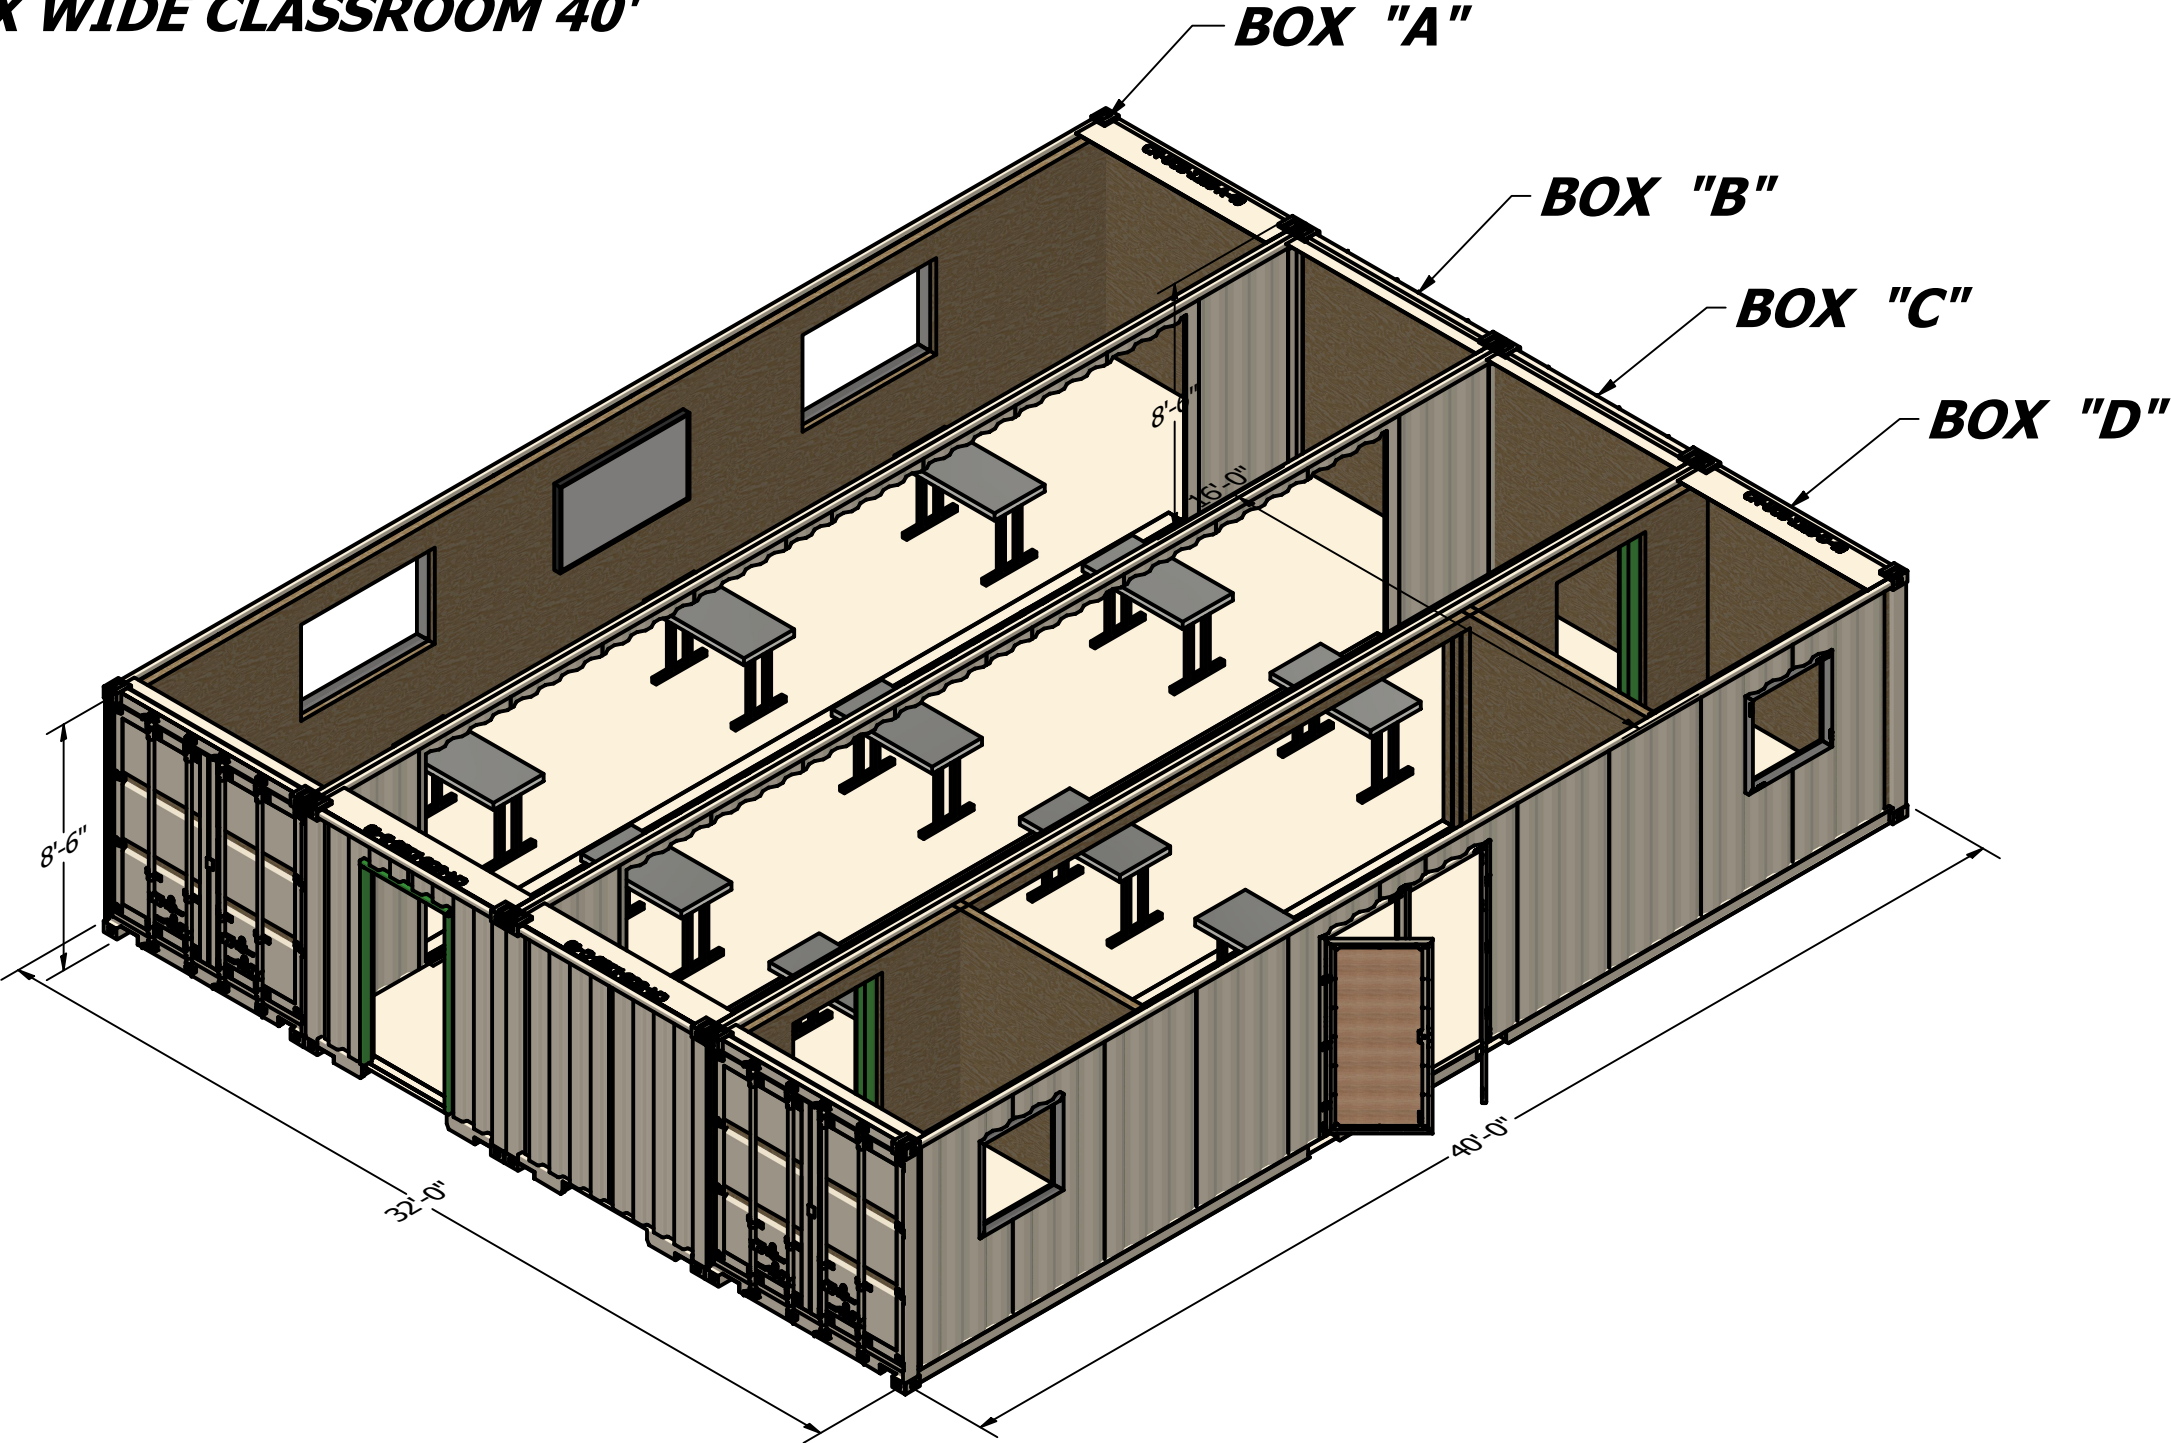

<div><div><div>Folkman</div><div>Inc</div></div><div>"TURNING IDEAS INTO SOLUTIONS"</div><div>"Service- Disabled Veteran- Owned Small Business"</div><div>1520 Cornell Rd. Green Bay, WI 54313</div><div>Ph (920) 544-9996 Fax (920)544-9918</div><div>www.folkmaninc.com</div></div> <div><div>The customer is responsible to check drawings and test design. Folkman Inc accepts no responsibility, liability, or warranty of fitness for the usage of these products. Folkman Inc only warranty for these products shall be as stated in Folkman Inc terms and conditions.</div></div>	Project:	-1155 FOUR BOX WIDE CLASSROOM 40'	Date:	12-14-21
	Client:		Drawn By:	JAF
	General Contractor:		Scale:	
	Job/PO Number:		Weight:	
	Drawing Number:		Sheet Number:	3 OF 4

-1155 FOUR BOX WIDE CLASSROOM 40'

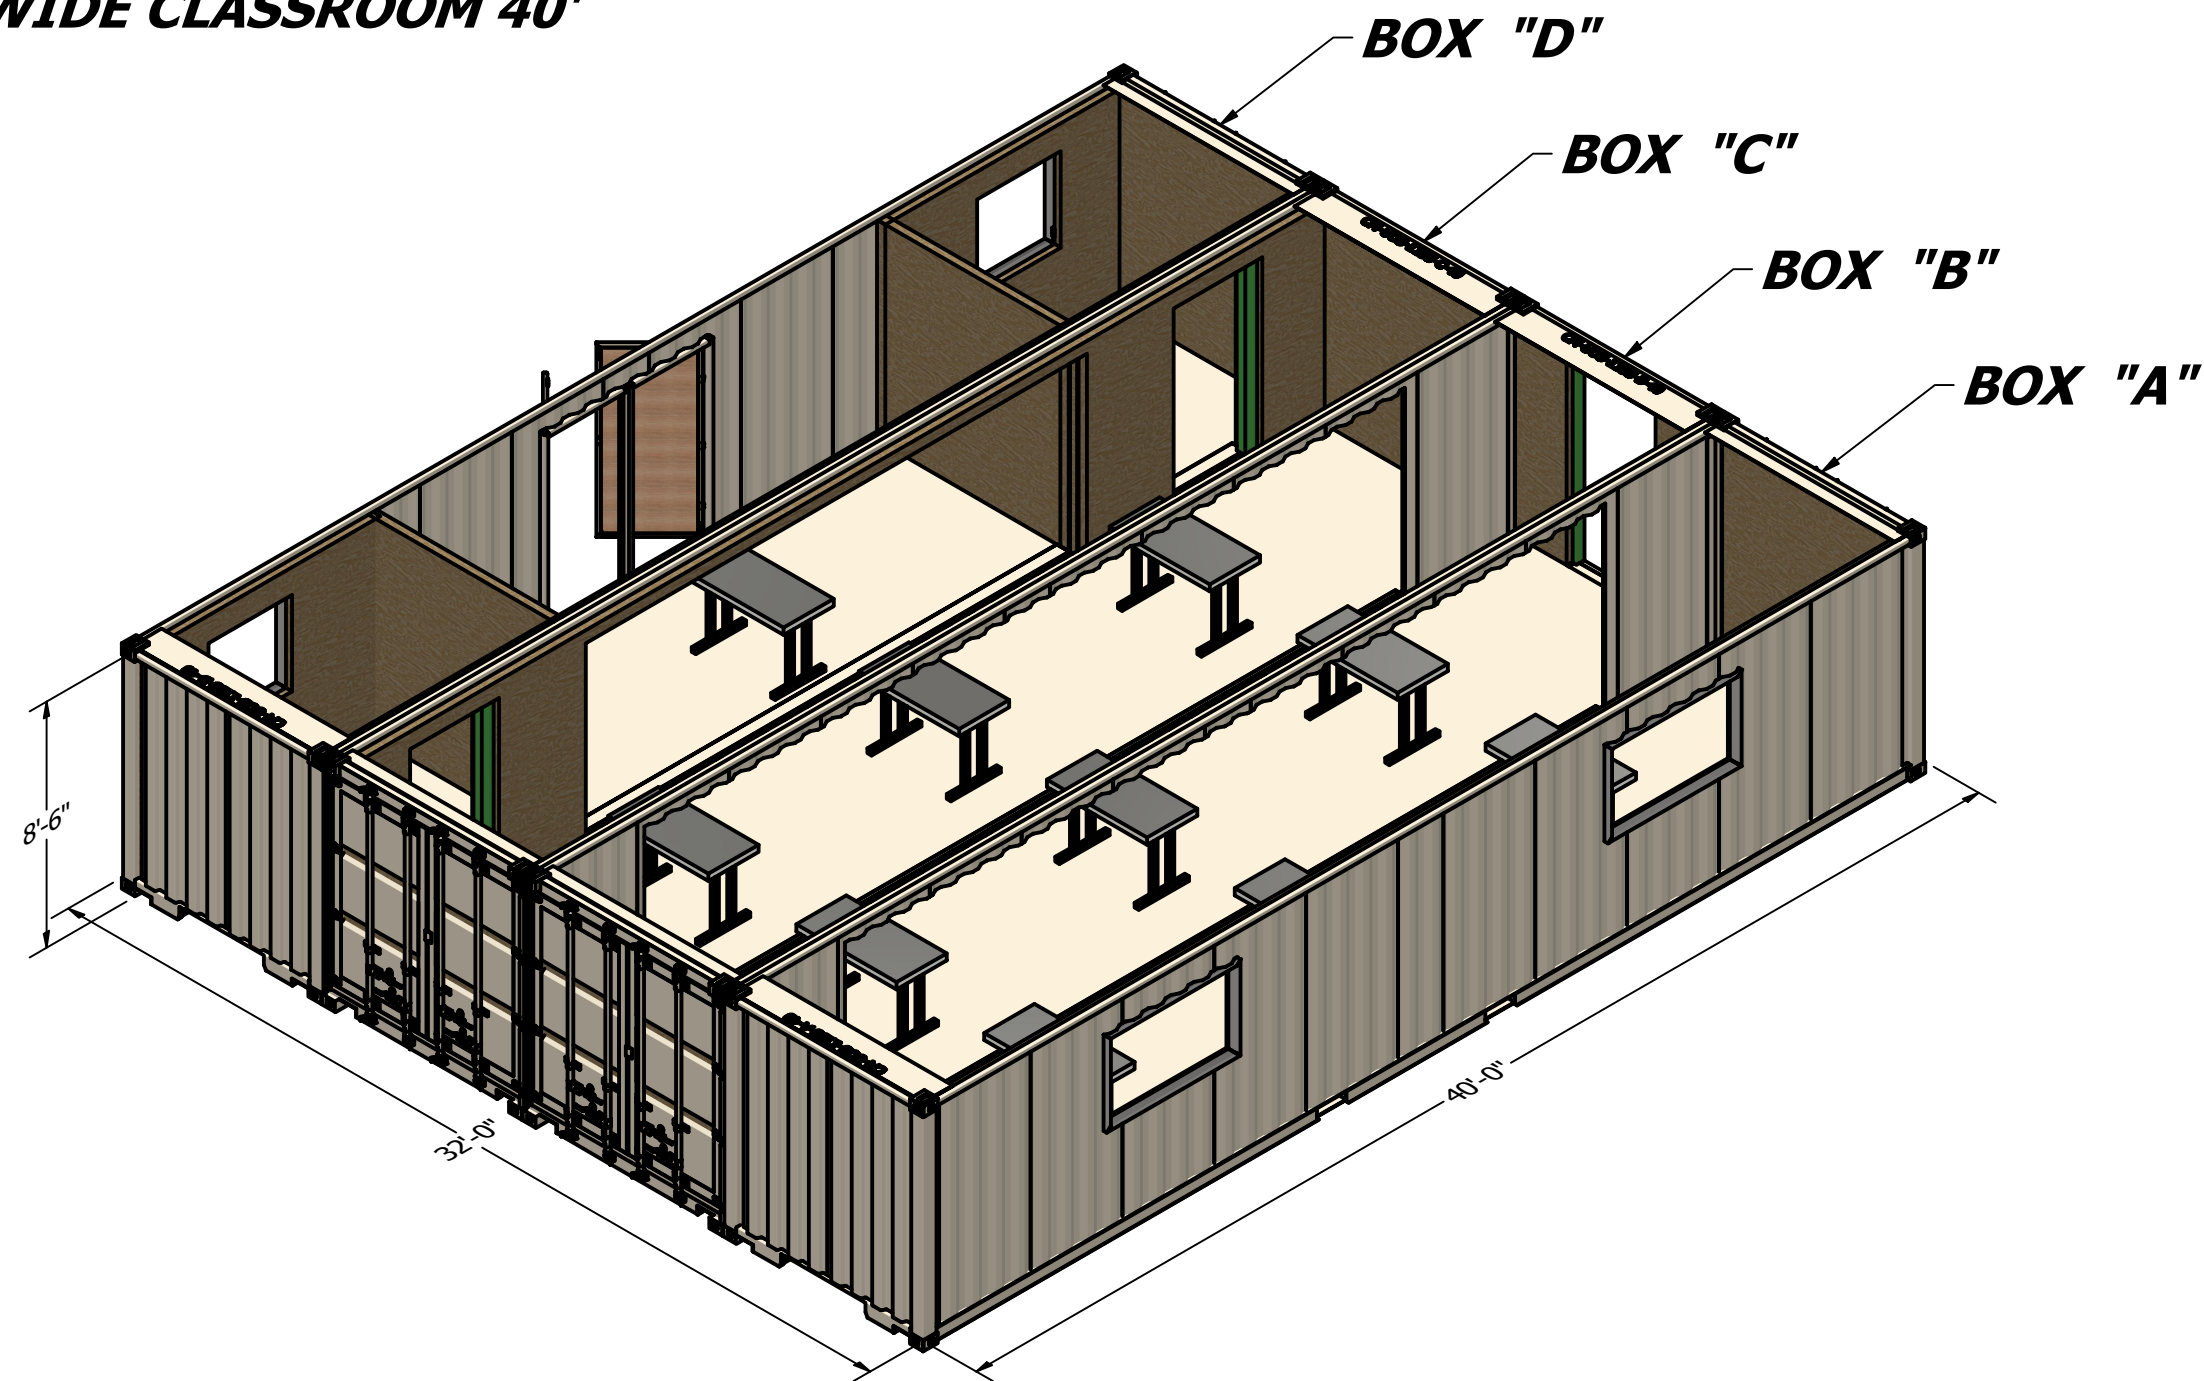

<div><div>Folkman<div>Inc</div></div><div>"TURNING IDEAS INTO SOLUTIONS"</div><div>"Service- Disabled Veteran- Owned Small Business"</div><div>1520 Cornell Rd. Green Bay, WI 54313</div><div>Ph (920) 544-9996 Fax (920)544-9918</div><div>www.folkmaninc.com</div><div><small>The customer is responsible to check drawings and test design. Folkman Inc accepts no responsibility, liability, or warranty of fitness for the usage of these products. Folkman Inc only warranty for these products shall be as stated in Folkman Inc terms and conditions.</small></div></div>	Project:	-1155 FOUR BOX WIDE CLASSROOM 40'	Date:	12-14-21
	Client:		Drawn By:	JAF
	General Contractor:		Scale:	
	Job/PO Number:		Weight:	
	Drawing Number:		Sheet Number:	4 OF 4