



SECOND LEVEL

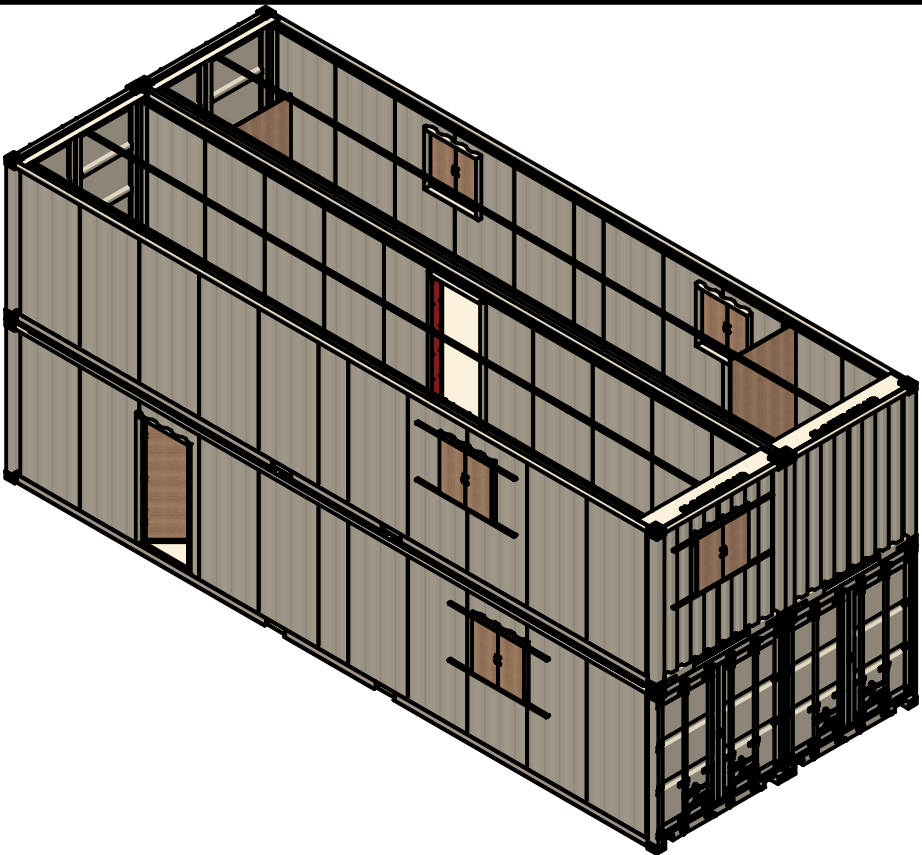

- SHEET 1 PLAN VIEW
- SHEET 2 BILL OF MATERIALS
- SHEET 3 RIGHT SIDE VIEW
- SHEET 4 LEFT SIDE VIEW
- SHEET 5 CUT OUT - BOX A
- SHEET 6 CUT OUT - BOX B
- SHEET 7 CUT OUT - BOX C
- SHEET 8 CUT OUT - BOX D

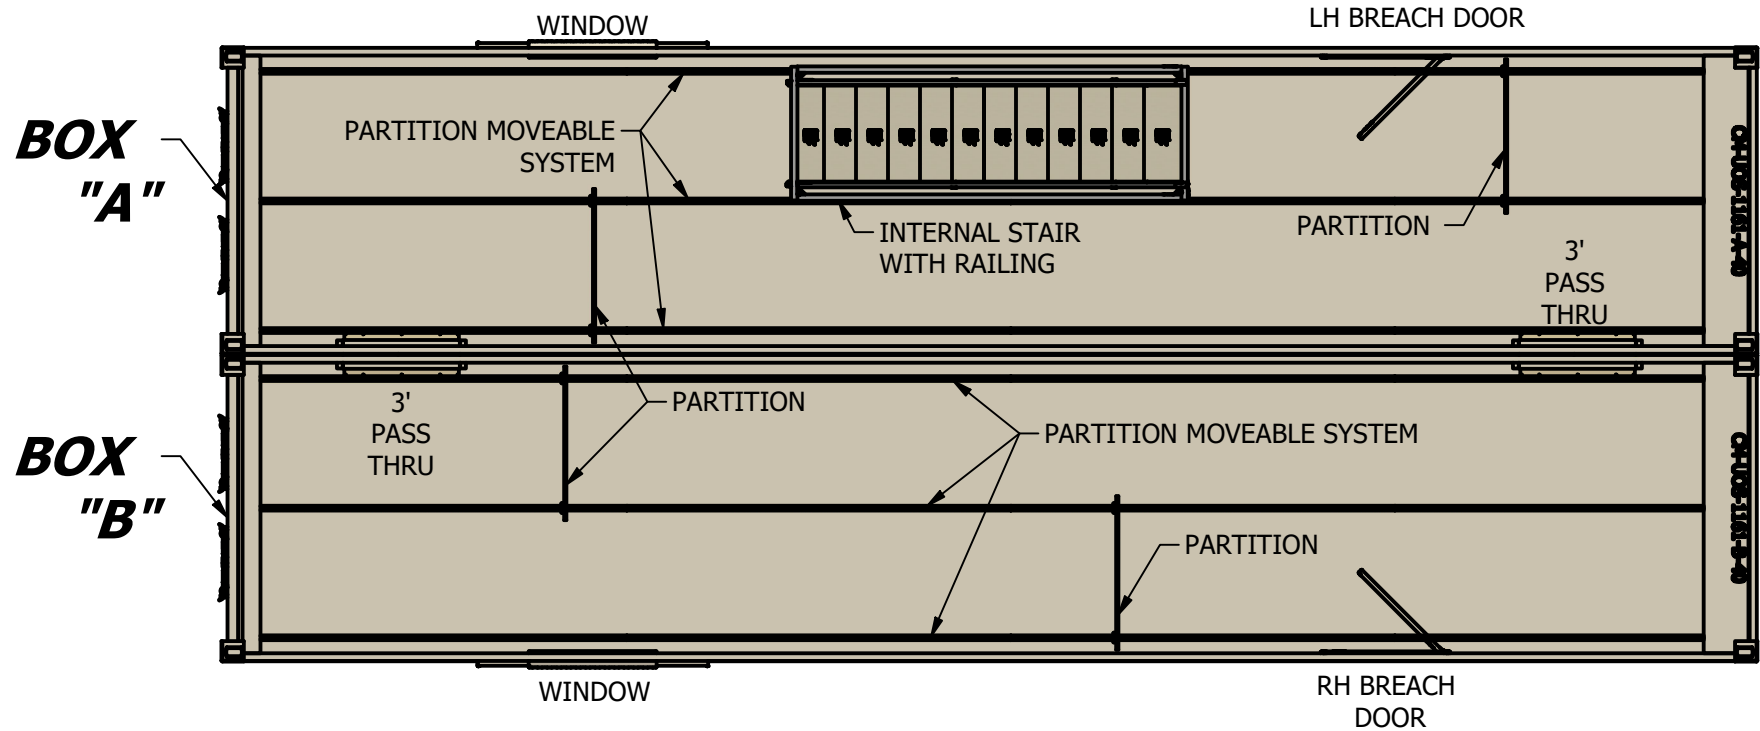

FIRST LEVEL

-1161
FOUR BLOCK TRAINER 40's


PARTS LIST			
BOX	PART NUMBER	SERIAL NUMBER	DESCRIPTION
A	-1161-A-40		40' GP CONTAINER
B	-1161-B-40		40' GP CONTAINER
C	-1161-C-40		40' GP CONTAINER
D	-1161-D-40		40' GP CONTAINER

Folkman
Inc

"TURNING IDEAS INTO SOLUTIONS"
"Service- Disabled Veteran- Owned Small Business"
1520 Cornell Rd. Green Bay, WI 54313
Ph (920) 544-9996 Fax (920)544-9918
www.folkmaninc.com


The customer is responsible to check drawings and test design. Folkman Inc. accepts no responsibility, liability, or warranty of fitness for the usage of these products. Folkman Inc. only warranty for these products shall be as stated in Folkman Inc. terms and conditions.

Project:	-1161 FOUR BLOCK TRAINER 40's	Date:	12-14-21
Client:		Drawn By:	JAF
General Contractor:		Scale:	
Job/PO Number:		Weight:	
Drawing Number:		Sheet Number:	1 OF 4

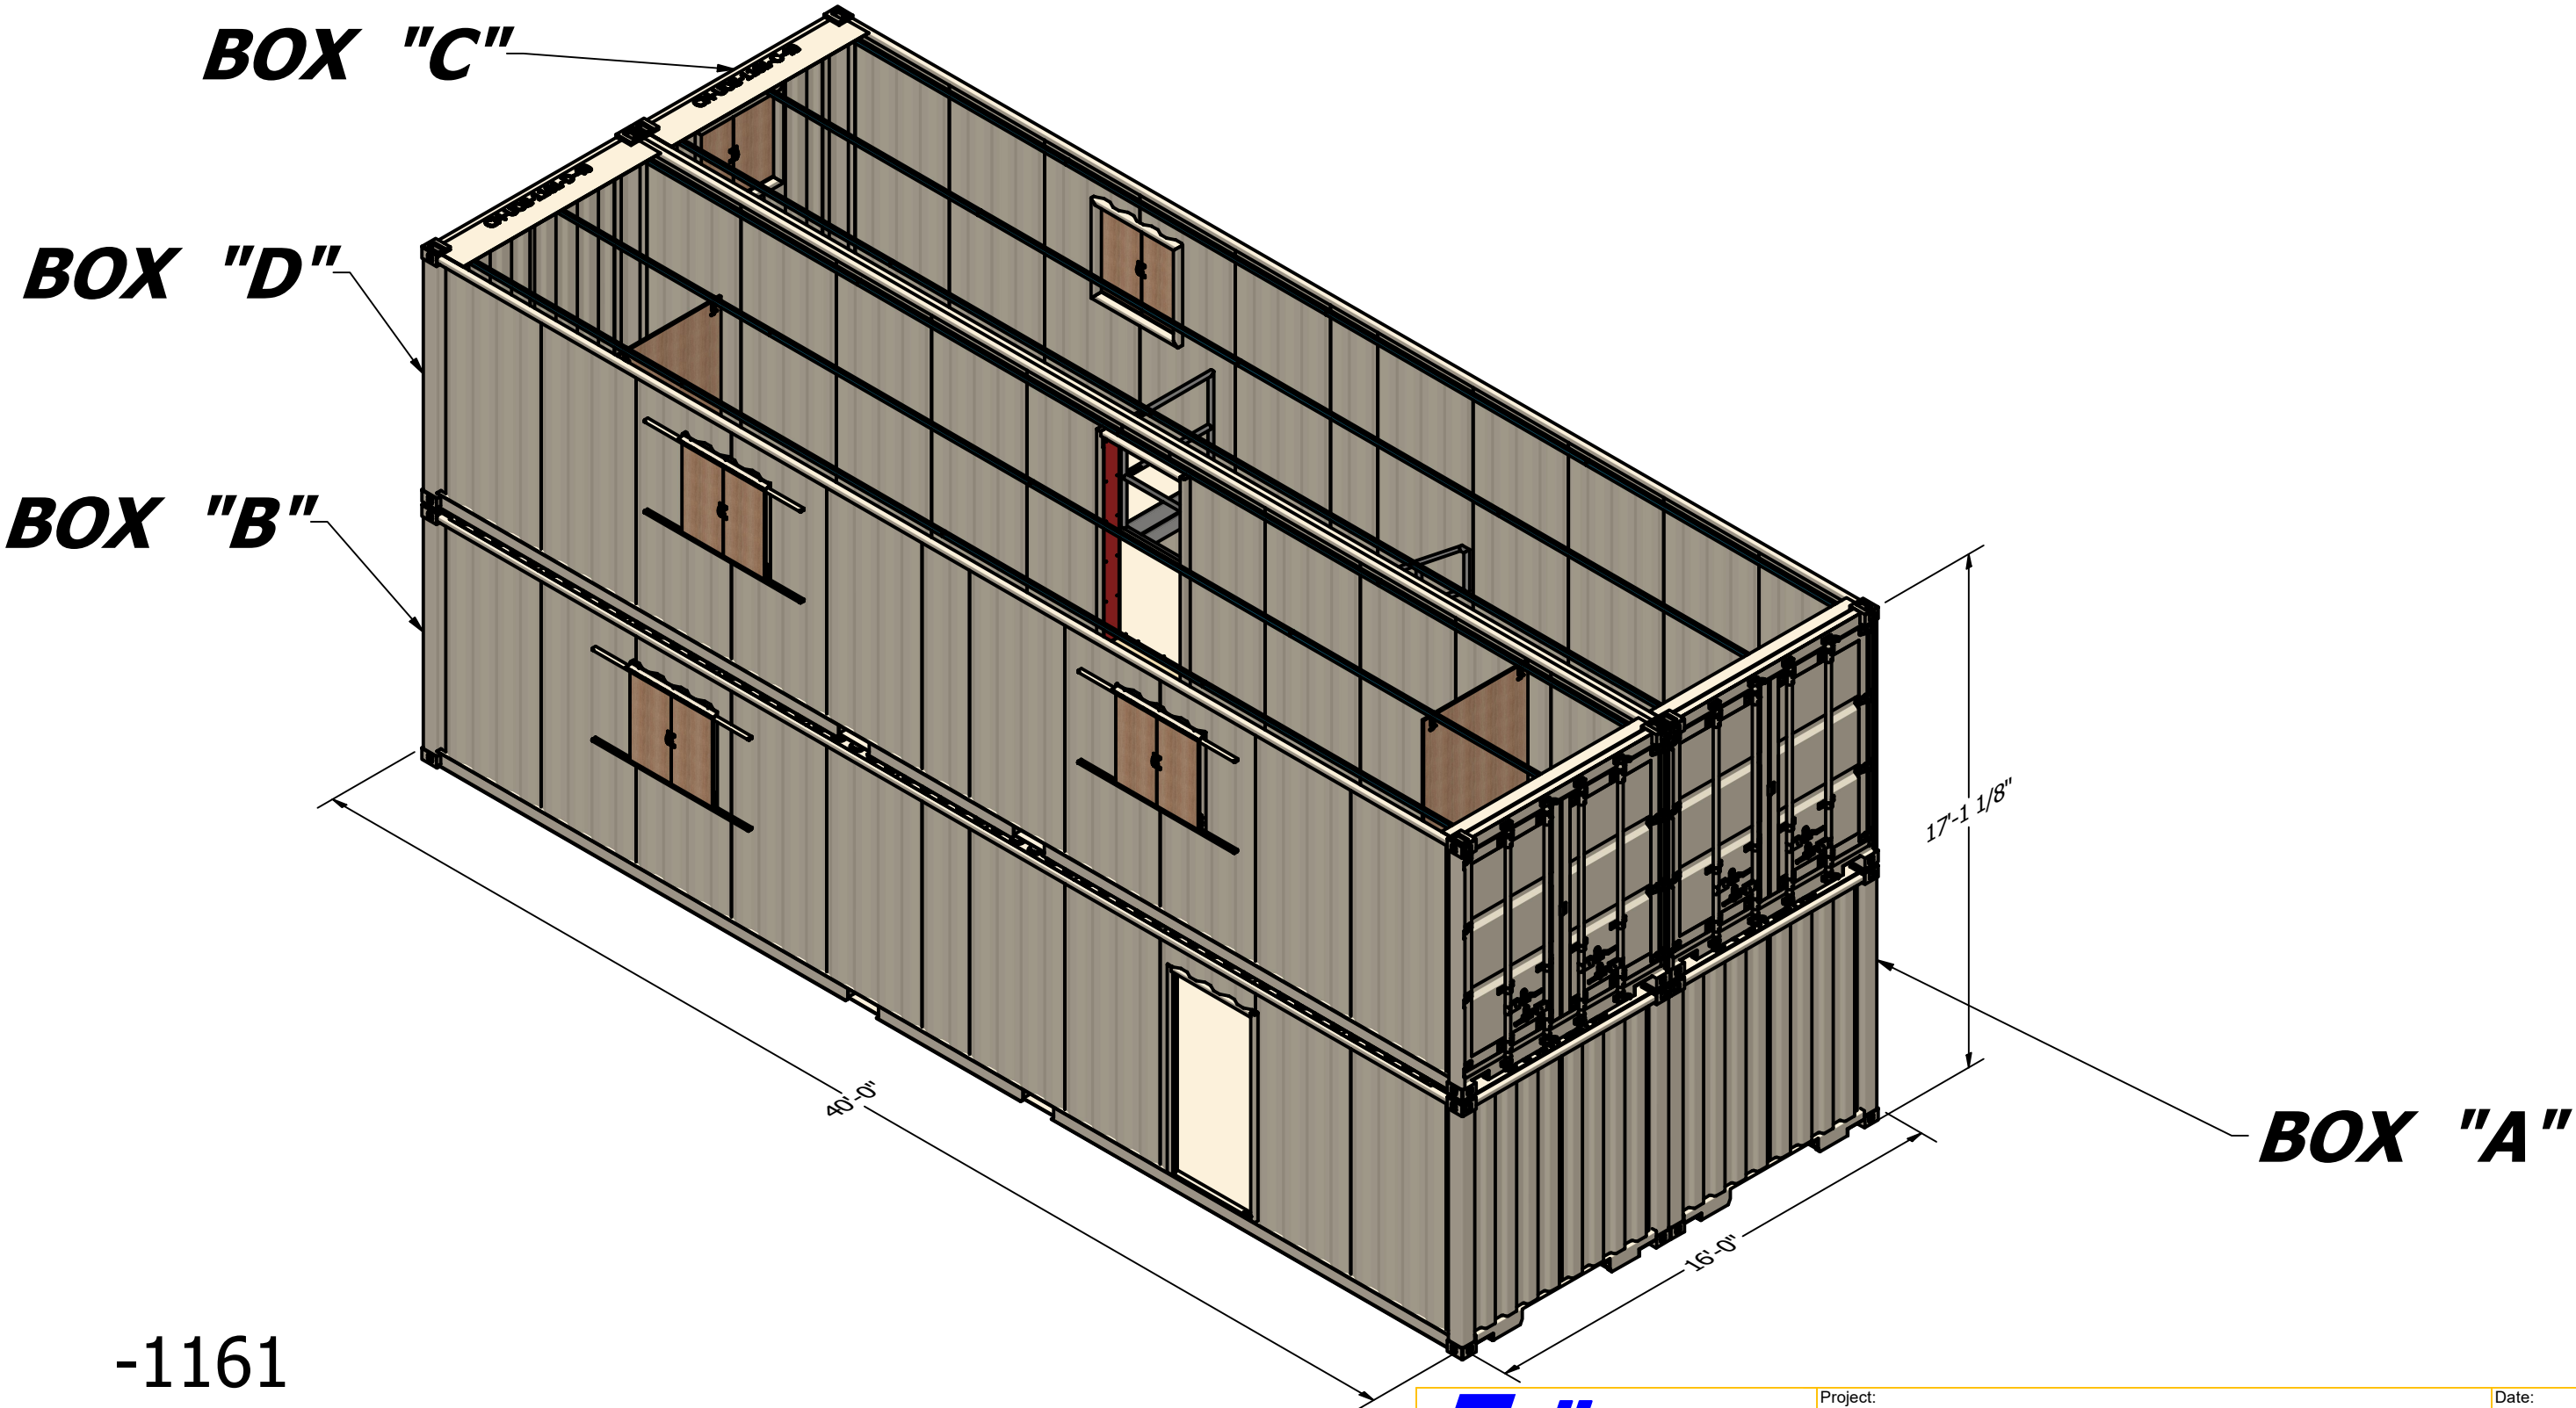

-1161
FOUR BLOCK TRAINER 40's

<div>Folkman Inc</div> <div>"TURNING IDEAS INTO SOLUTIONS"</div> <div>"Service- Disabled Veteran- Owned Small Business"</div> <div>1520 Cornell Rd. Green Bay, WI 54313</div> <div>Ph (920) 544-9996 Fax (920)544-9918</div> <div>www.folkmaninc.com</div> <div><small>The customer is responsible to check drawings and test design. Folkman Inc accepts no responsibility, liability, or warranty of fitness for the usage of these products. Folkman Inc only warrants for these products shall be as stated in Folkman Inc terms and conditions.</small></div>	Project:	-1161 FOUR BLOCK TRAINER 40's	Date:	12-14-21
	Client:		Drawn By:	JAF
	General Contractor:		Scale:	
	Job/PO Number:		Weight:	
	Drawing Number:		Sheet Number:	3 OF 4

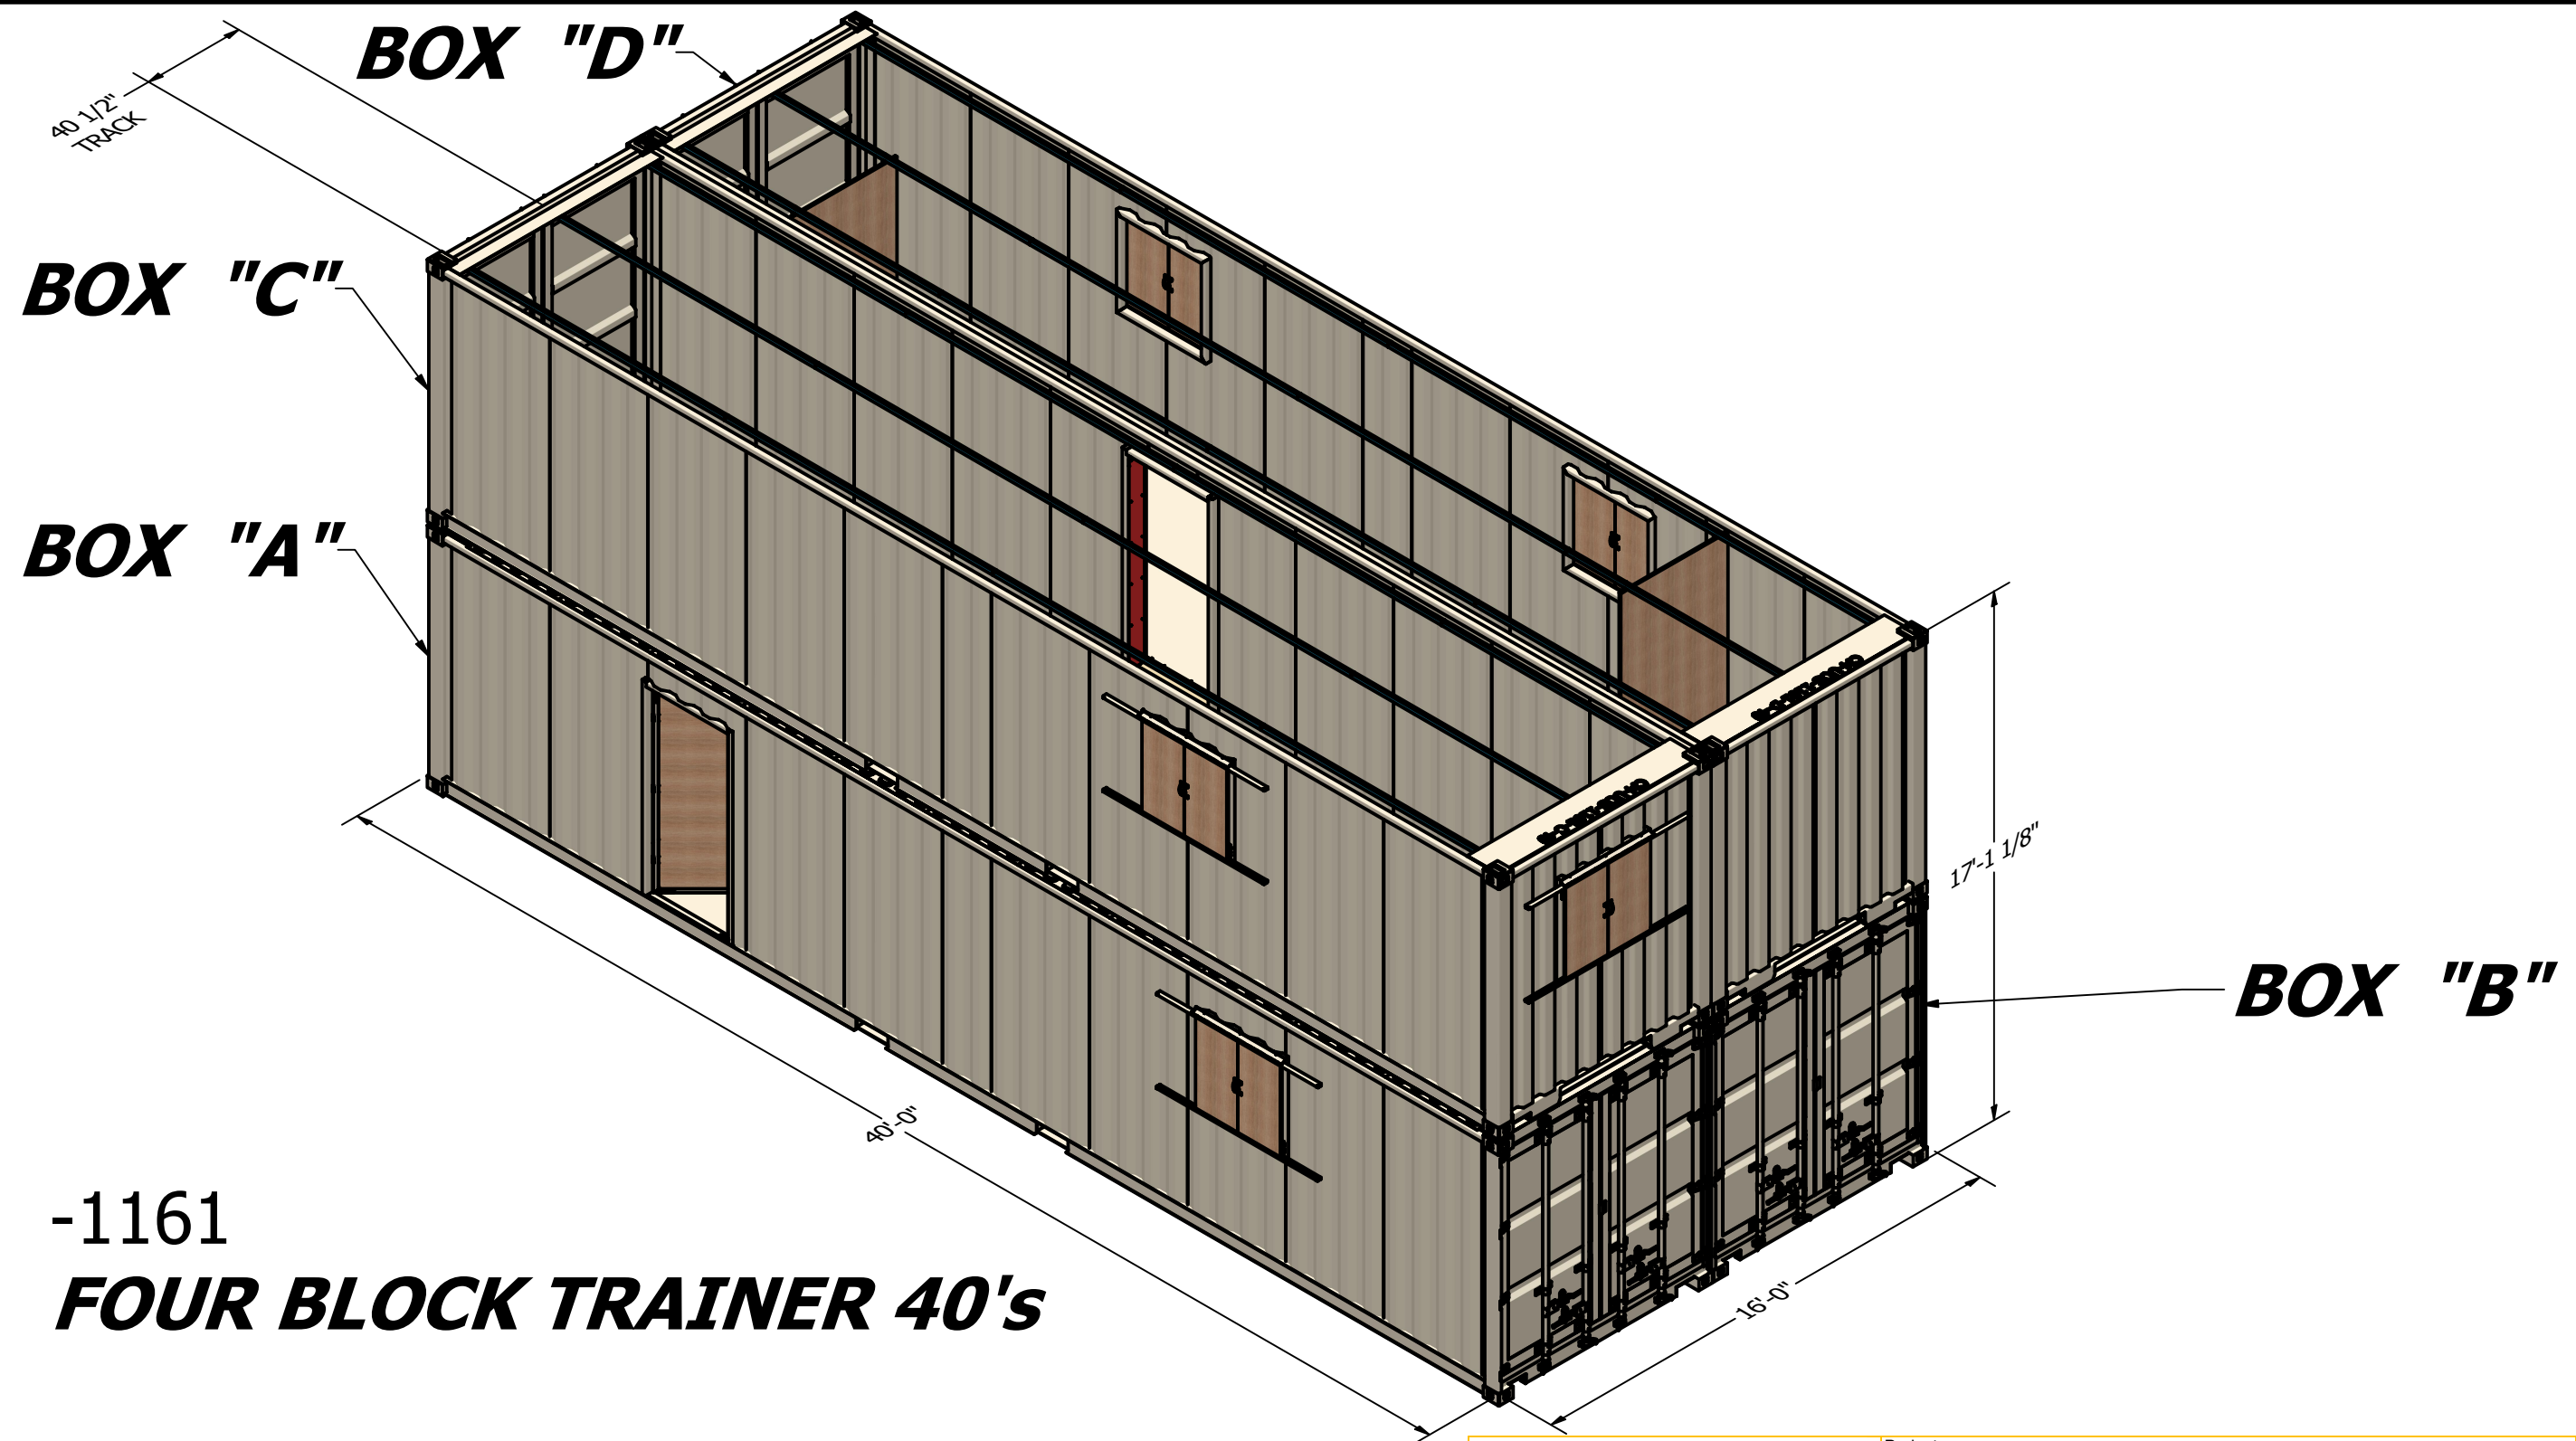

-1161
FOUR BLOCK TRAINER 40's

Folkman Inc "TURNING IDEAS INTO SOLUTIONS" "Service- Disabled Veteran- Owned Small Business" 1520 Cornell Rd. Green Bay, WI 54313 Ph (920) 544-9996 Fax (920) 544-9918 www.folkmaninc.com <small>The customer is responsible to check drawings and test design. Folkman Inc. accepts no responsibility, liability, or warranty of fitness for the usage of these products. Folkman Inc. only warrants for these products shall be as stated in Folkman Inc. terms and conditions.</small>	Project:	-1161 FOUR BLOCK TRAINER 40's	Date:	12-14-21
	Client:		Drawn By:	JAF
	General Contractor:		Scale:	
	Job/PO Number:		Weight:	
	Drawing Number:		Sheet Number:	4 OF 4