
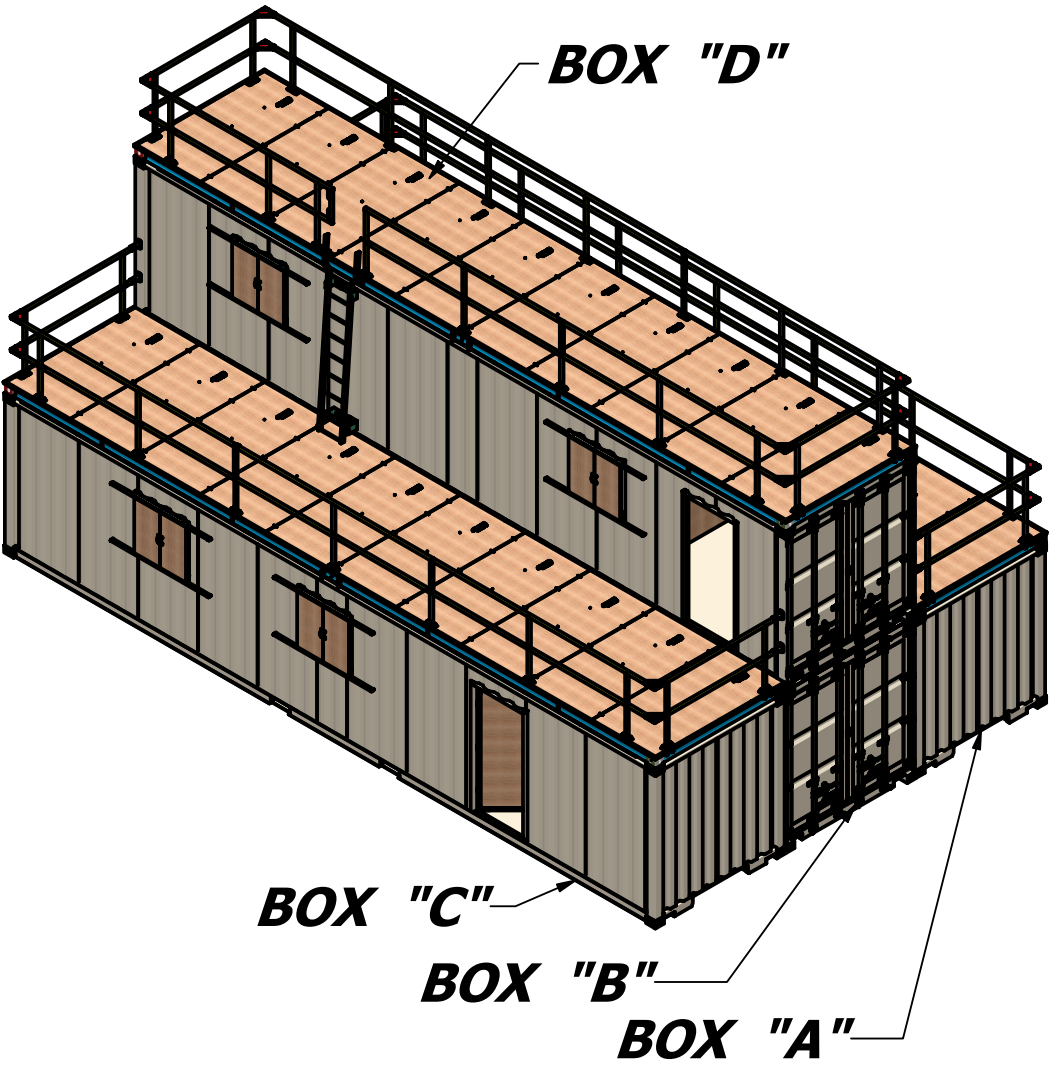


-1162 40' FOUR BOX STEP TRAINER

FIRST
LEVEL

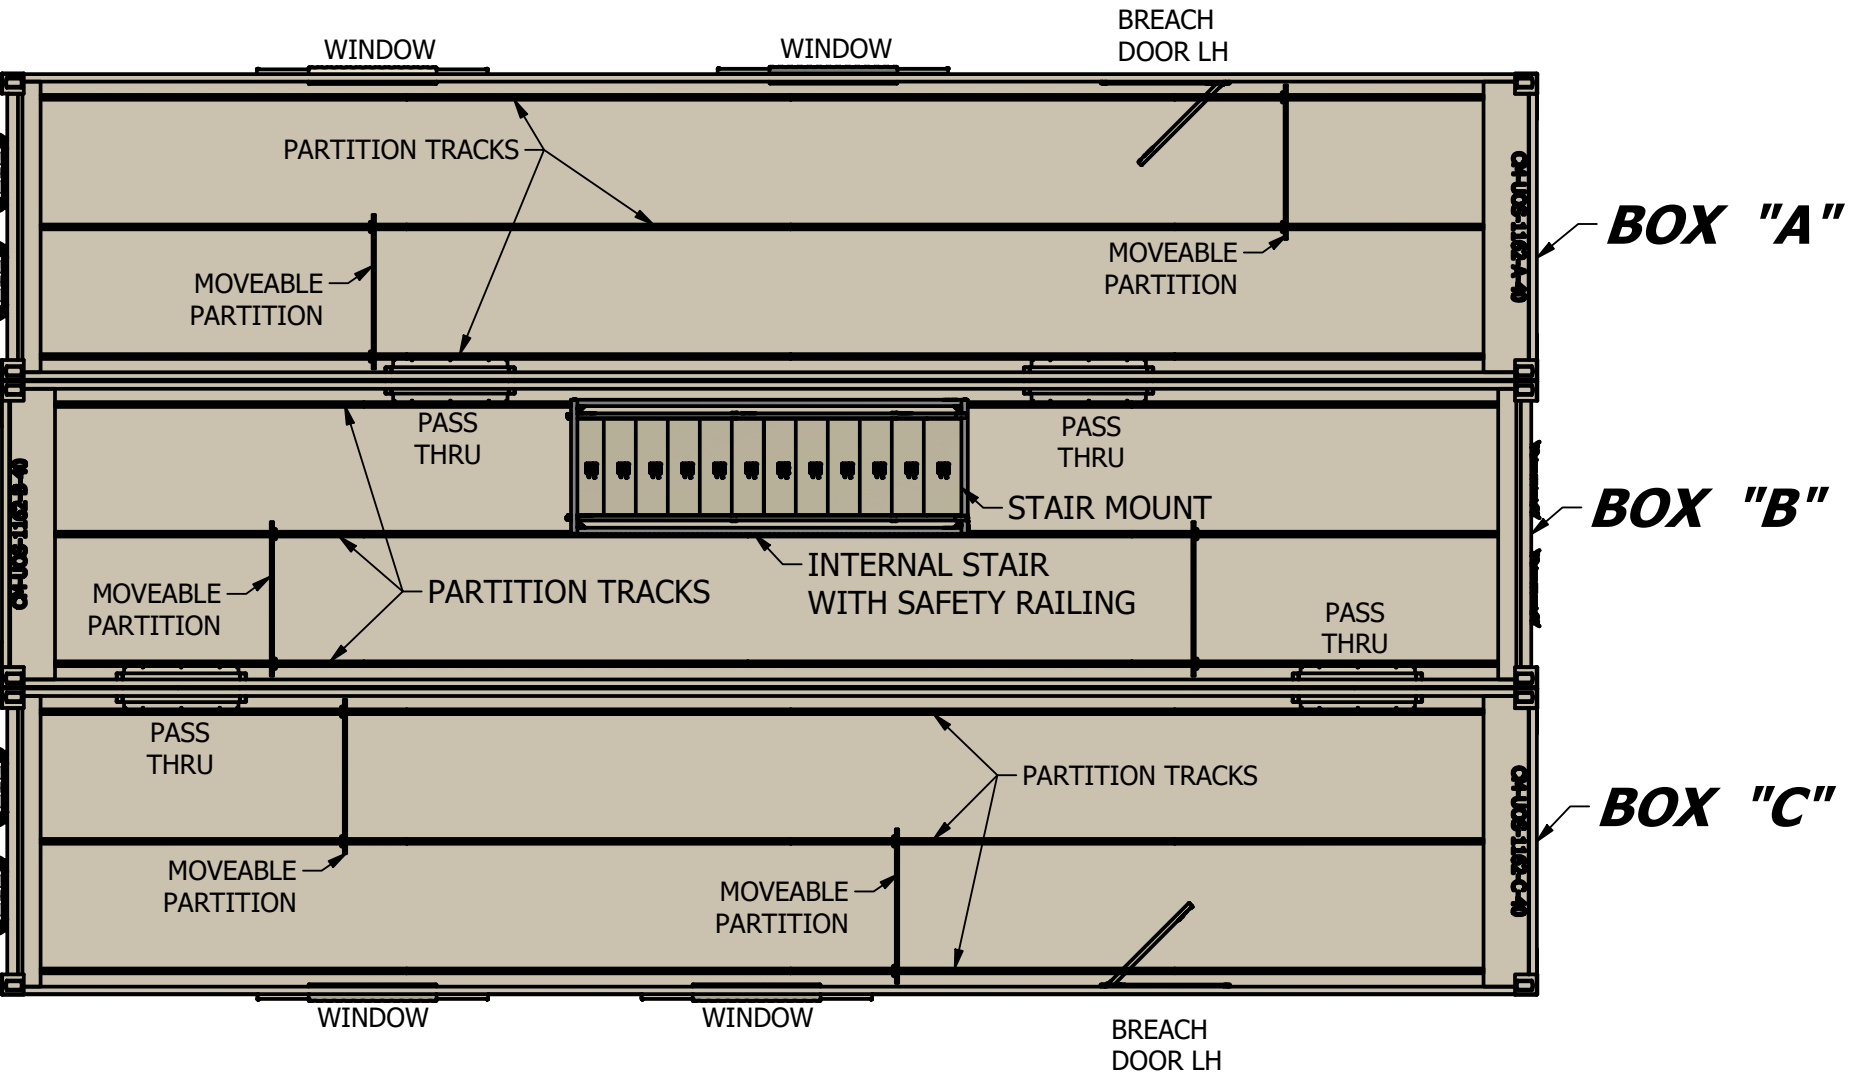

- SHEET 1 PLAN VIEW
- SHEET 2 2ND/3RD LEVEL
- SHEET 3 BOM - SPEC - WARRANTY
- SHEET 4 RIGHT SIDE
- SHEET 5 LEFT SIDE
- SHEET 6 CUT OUT BOX A
- SHEET 7 CUT OUT BOX B
- SHEET 8 CUT OUT BOX C
- SHEET 9 CUT OUT BOX D

PARTS LIST

BOX	PART NUMBER	SERIAL NUMBER	DESCRIPTION
A	-1162-A-40		40' GP CONTAINER
B	-1162-B-40		40' GP CONTAINER
C	-1162-C-40		40' GP CONTAINER
D	-1162-D-40		40' GP CONTAINER -UPPER

Folkman
Inc

"TURNING IDEAS INTO SOLUTIONS"
"Service- Disabled Veteran- Owned Small Business"
1520 Cornell Rd. Green Bay, WI 54313
Ph (920) 544-9996 Fax (920)544-9918
www.folkmaninc.com

The customer is responsible to check drawings and test design. Folkman Inc
accepts no responsibility, liability, or warranty of fitness for the usage of these
products. Folkman Inc only warranty for these products shall be as stated in
Folkman Inc terms and conditions

Project:
-1162 40' FOUR BOX STEP TRAINER

Client:

General Contractor:

Job/PO
Number:

Drawing
Number:

Date:
12-14-21


Drawn
By: JAF

Scale:

Weight:


Sheet
Number: 1 OF 4

-1162 40' FOUR BOX STEP TRAINER

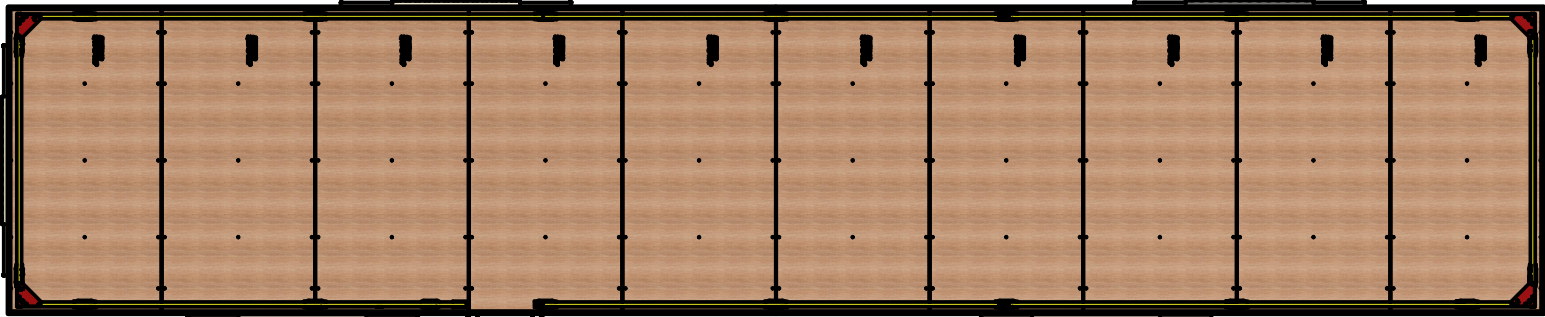

THIRD
LEVEL

EXTERIOR LADDER

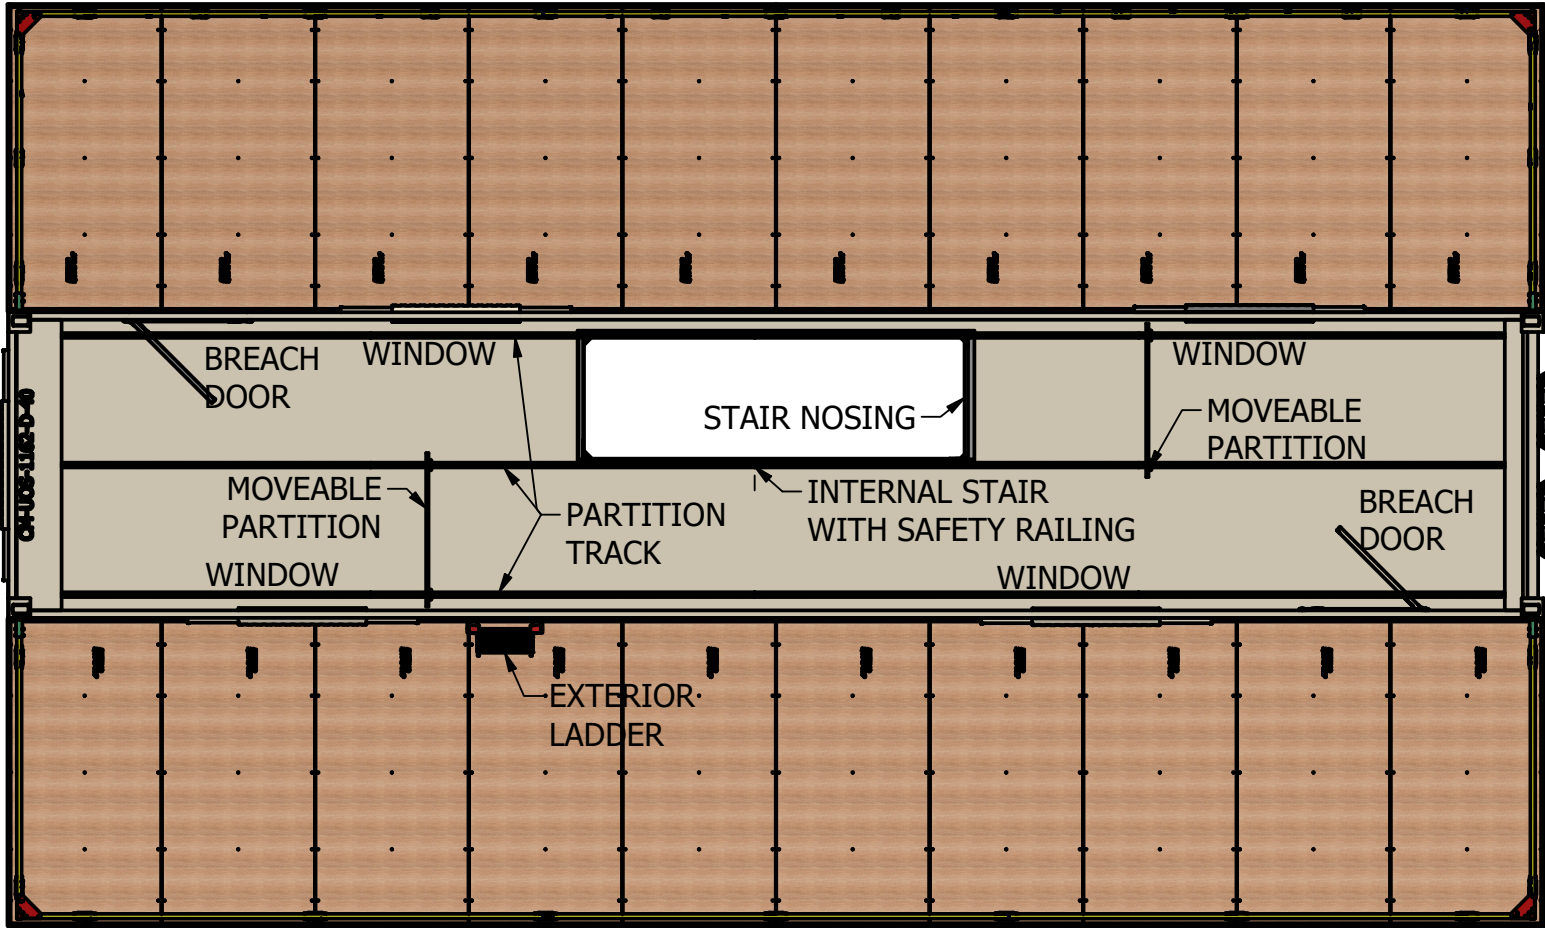

SECOND
LEVEL


BOX "D"

PLATFORM DECK
WITH #500 SAFETY RAILING

Folkman Inc
"TURNING IDEAS INTO SOLUTIONS"
"Service- Disabled Veteran- Owned Small Business"
1520 Cornell Rd. Green Bay, WI 54313
Ph (920) 544-9996 Fax (920)544-9918
www.folkmaninc.com

The customer is responsible to check drawings and test design. Folkman Inc accepts no responsibility, liability, or warranty of fitness for the usage of these products. Folkman Inc only warranty for these products shall be as stated in Folkman Inc terms and conditions


Project:	-1162 40' FOUR BOX STEP TRAINER	Date:	12-14-21
Client:		Drawn By:	JAF
General Contractor:		Scale:	
Job/PO Number:		Weight:	
Drawing Number:		Sheet Number:	2 OF 4

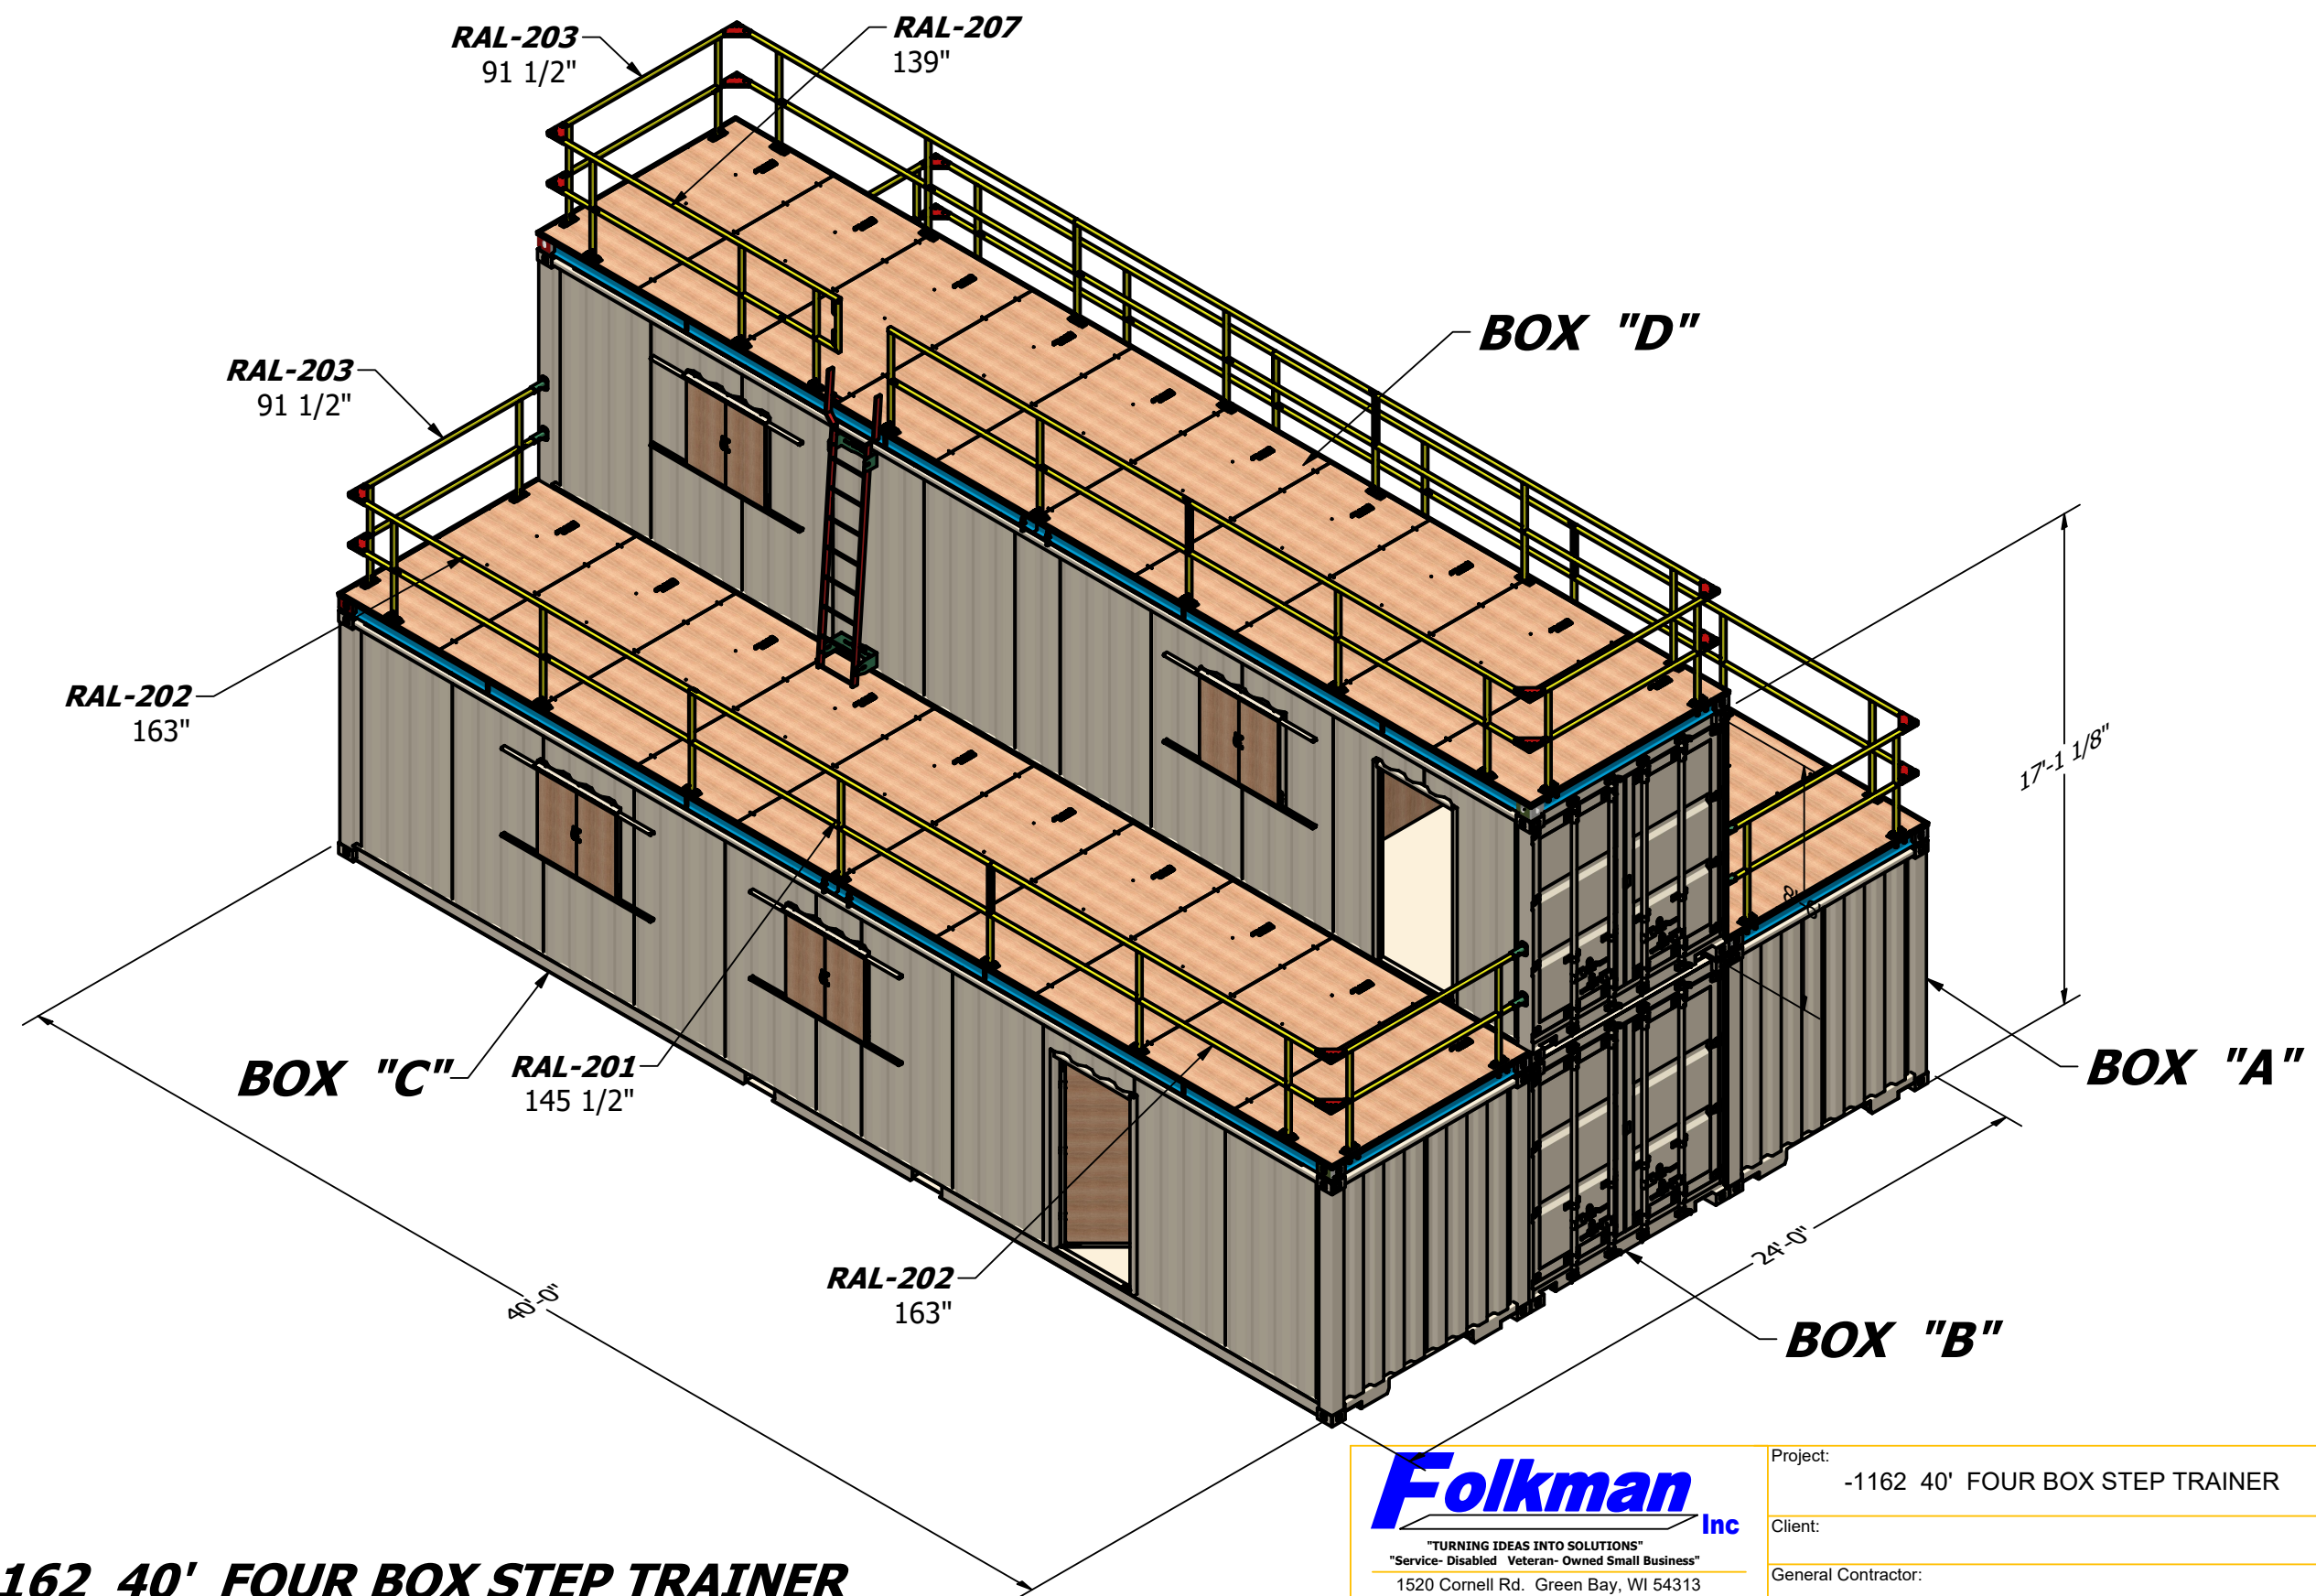

-1162 40' FOUR BOX STEP TRAINER

<div>Folkman Inc</div> <div>"TURNING IDEAS INTO SOLUTIONS"</div> <div>"Service- Disabled Veteran- Owned Small Business"</div> <div>1520 Cornell Rd. Green Bay, WI 54313</div> <div>Ph (920) 544-9996 Fax (920)544-9918</div> <div>www.folkmaninc.com</div> <div><small>The customer is responsible to check drawings and test design. Folkman Inc accepts no responsibility, liability, or warranty of fitness for the usage of these products. Folkman Inc only warranty for these products shall be as stated in Folkman Inc terms and conditions.</small></div>	Project:	-1162 40' FOUR BOX STEP TRAINER	Date:	12-14-21
	Client:		Drawn By:	JAF
	General Contractor:		Scale:	
	Job/PO Number:		Weight:	
	Drawing Number:		Sheet Number:	3 OF 4

-1162 40' FOUR BOX STEP TRAINER

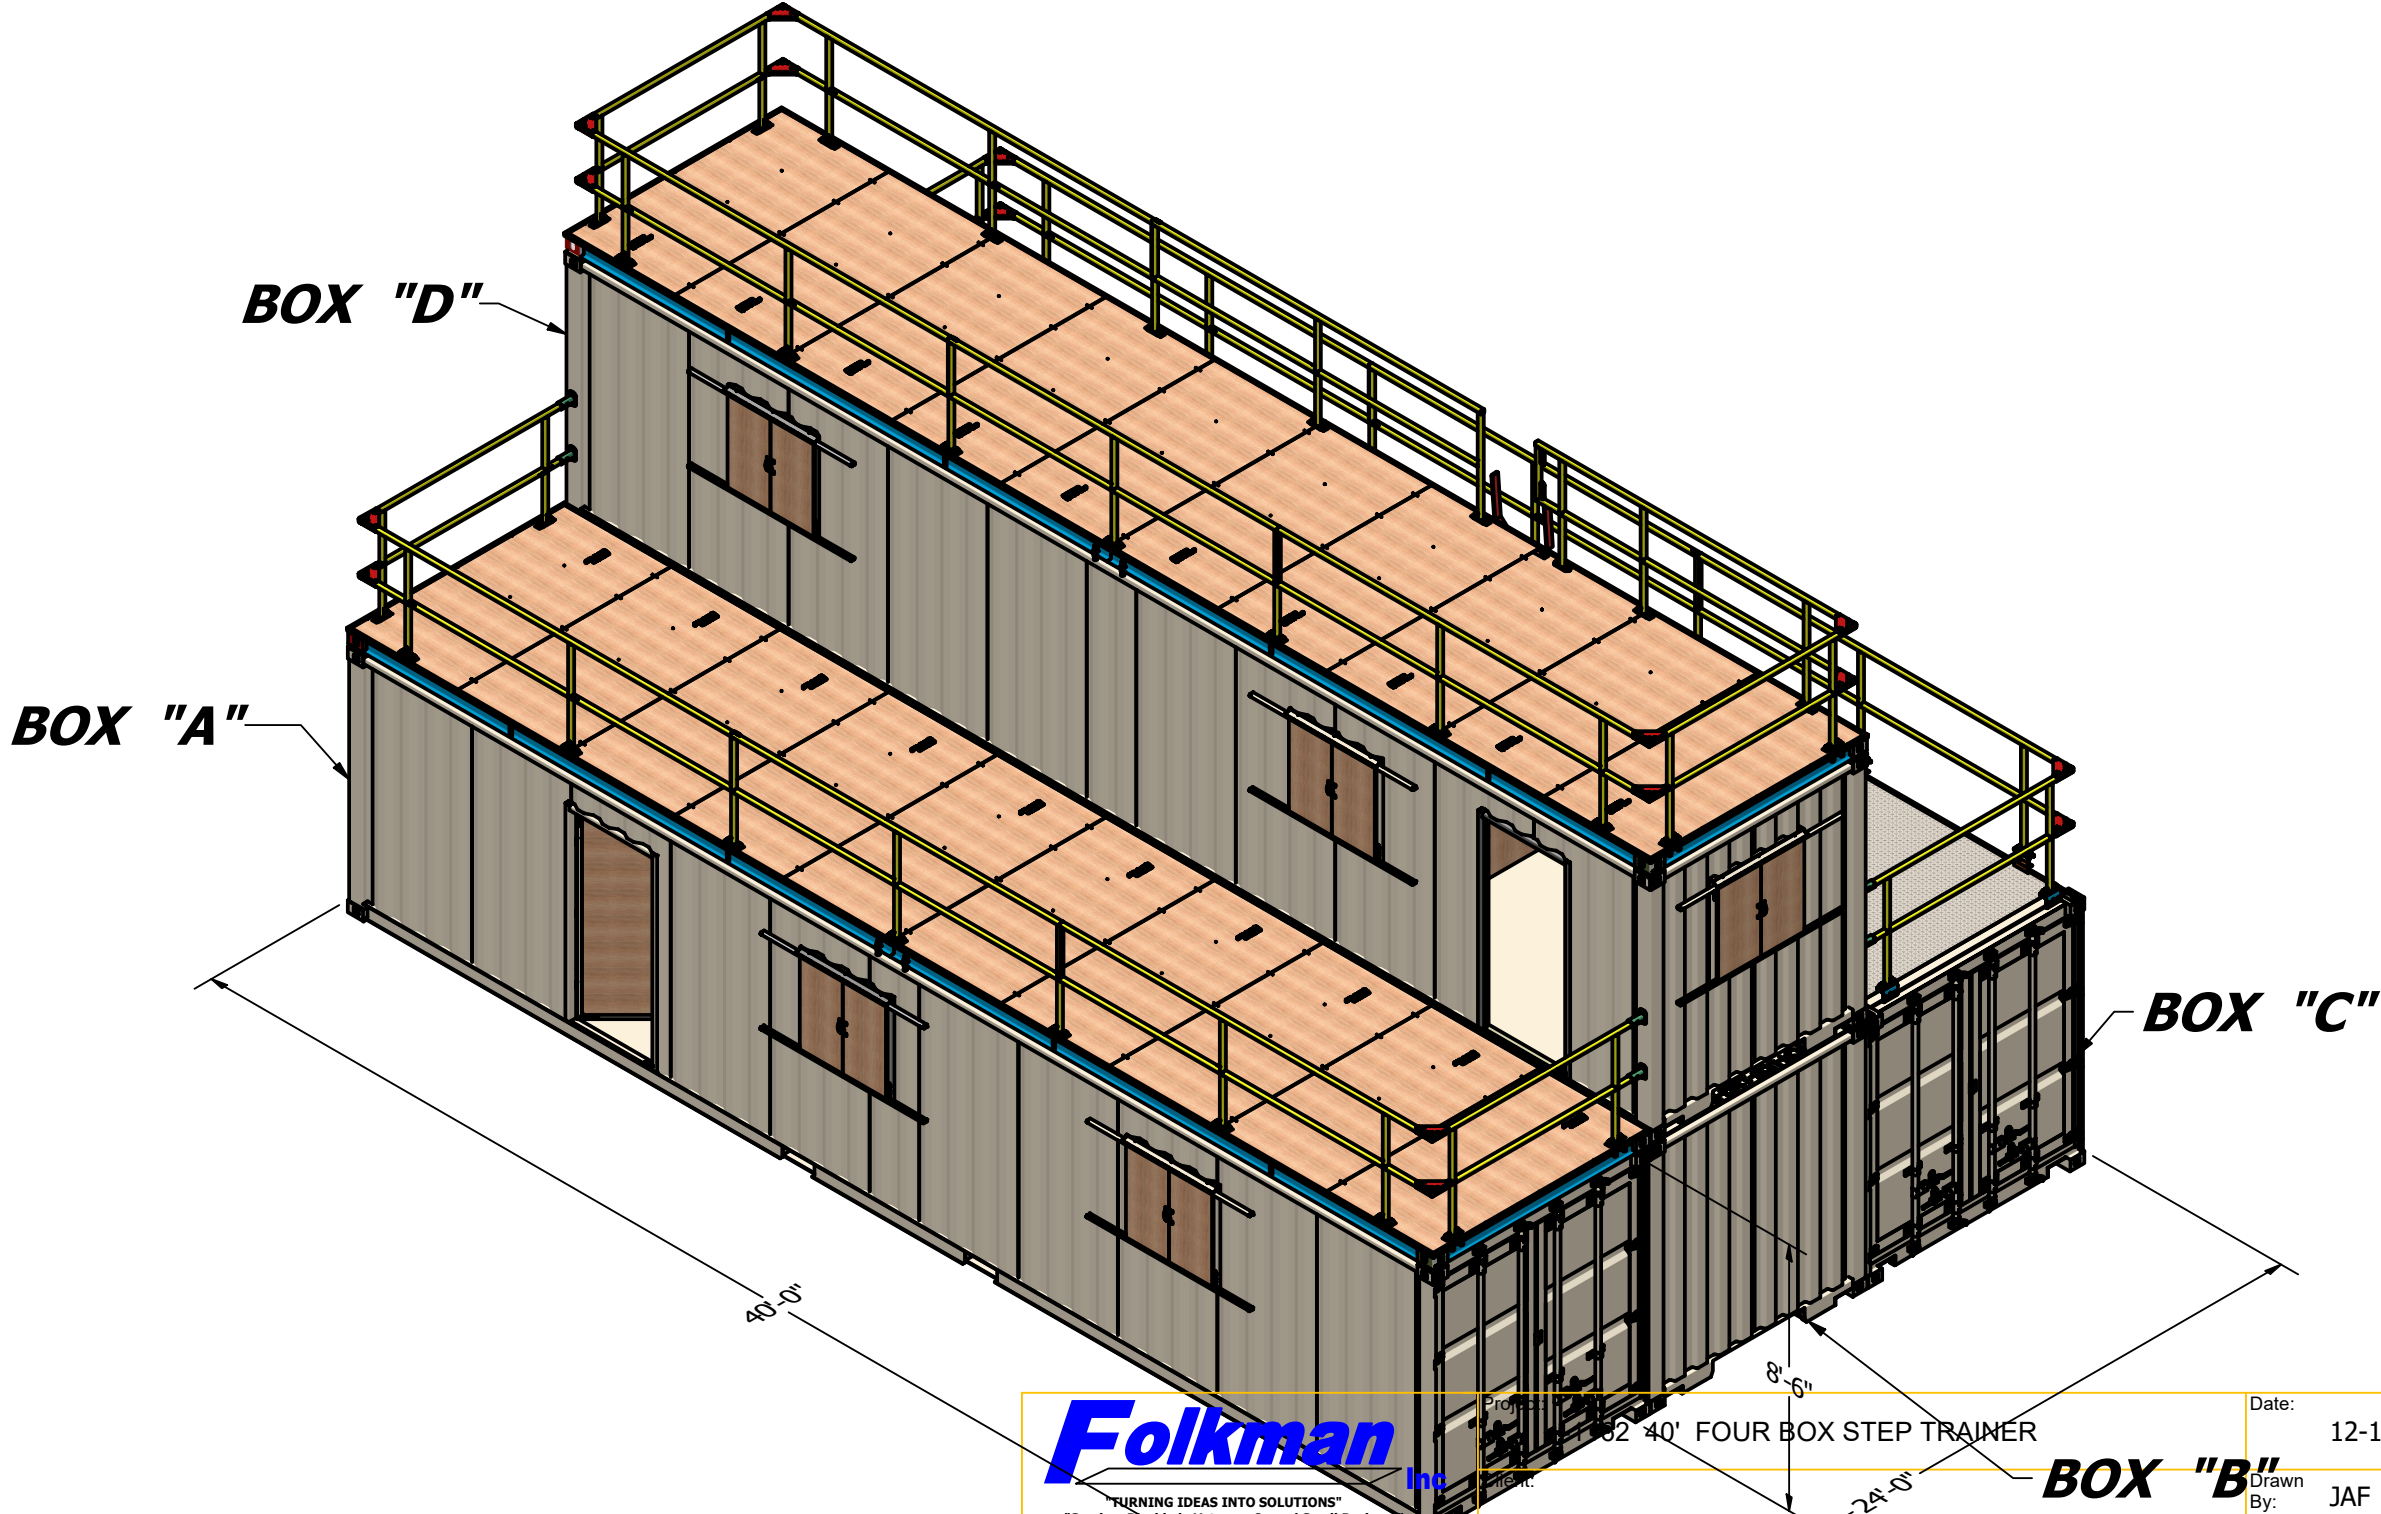

<div><div><div>Folkman</div><div>Inc</div></div><div><div>TURNING IDEAS INTO SOLUTIONS®</div><div>"Service- Disabled Veteran- Owned Small Business"</div><div>1520 Cornell Rd, Green Bay, WI 54313</div><div>Ph (920) 544-9996 Fax (920)544-9918</div><div>www.folkmaninc.com</div></div><div><div>The customer is responsible to check drawings and test design. Folkman Inc accepts no responsibility, liability, or warranty of fitness for the usage of these products. Folkman Inc only warranty for these products shall be as stated in Folkman Inc terms and conditions.</div></div></div>	Project:	-1162 40' FOUR BOX STEP TRAINER	Date:	12-14-21
	Client:		Drawn By:	JAF
	General Contractor:		Scale:	
	Job/PO Number:		Weight:	
	Drawing Number:		Sheet Number:	4 OF 4