
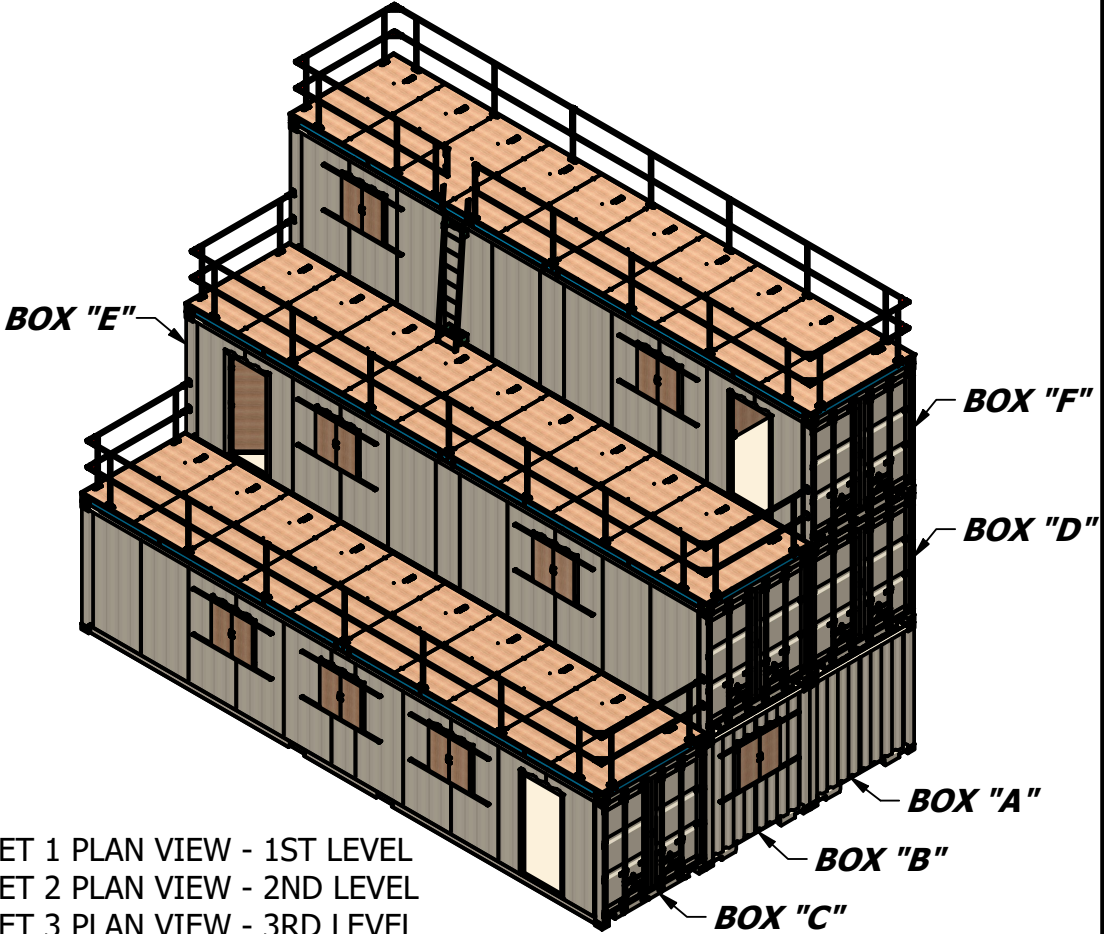



FIRST LEVEL

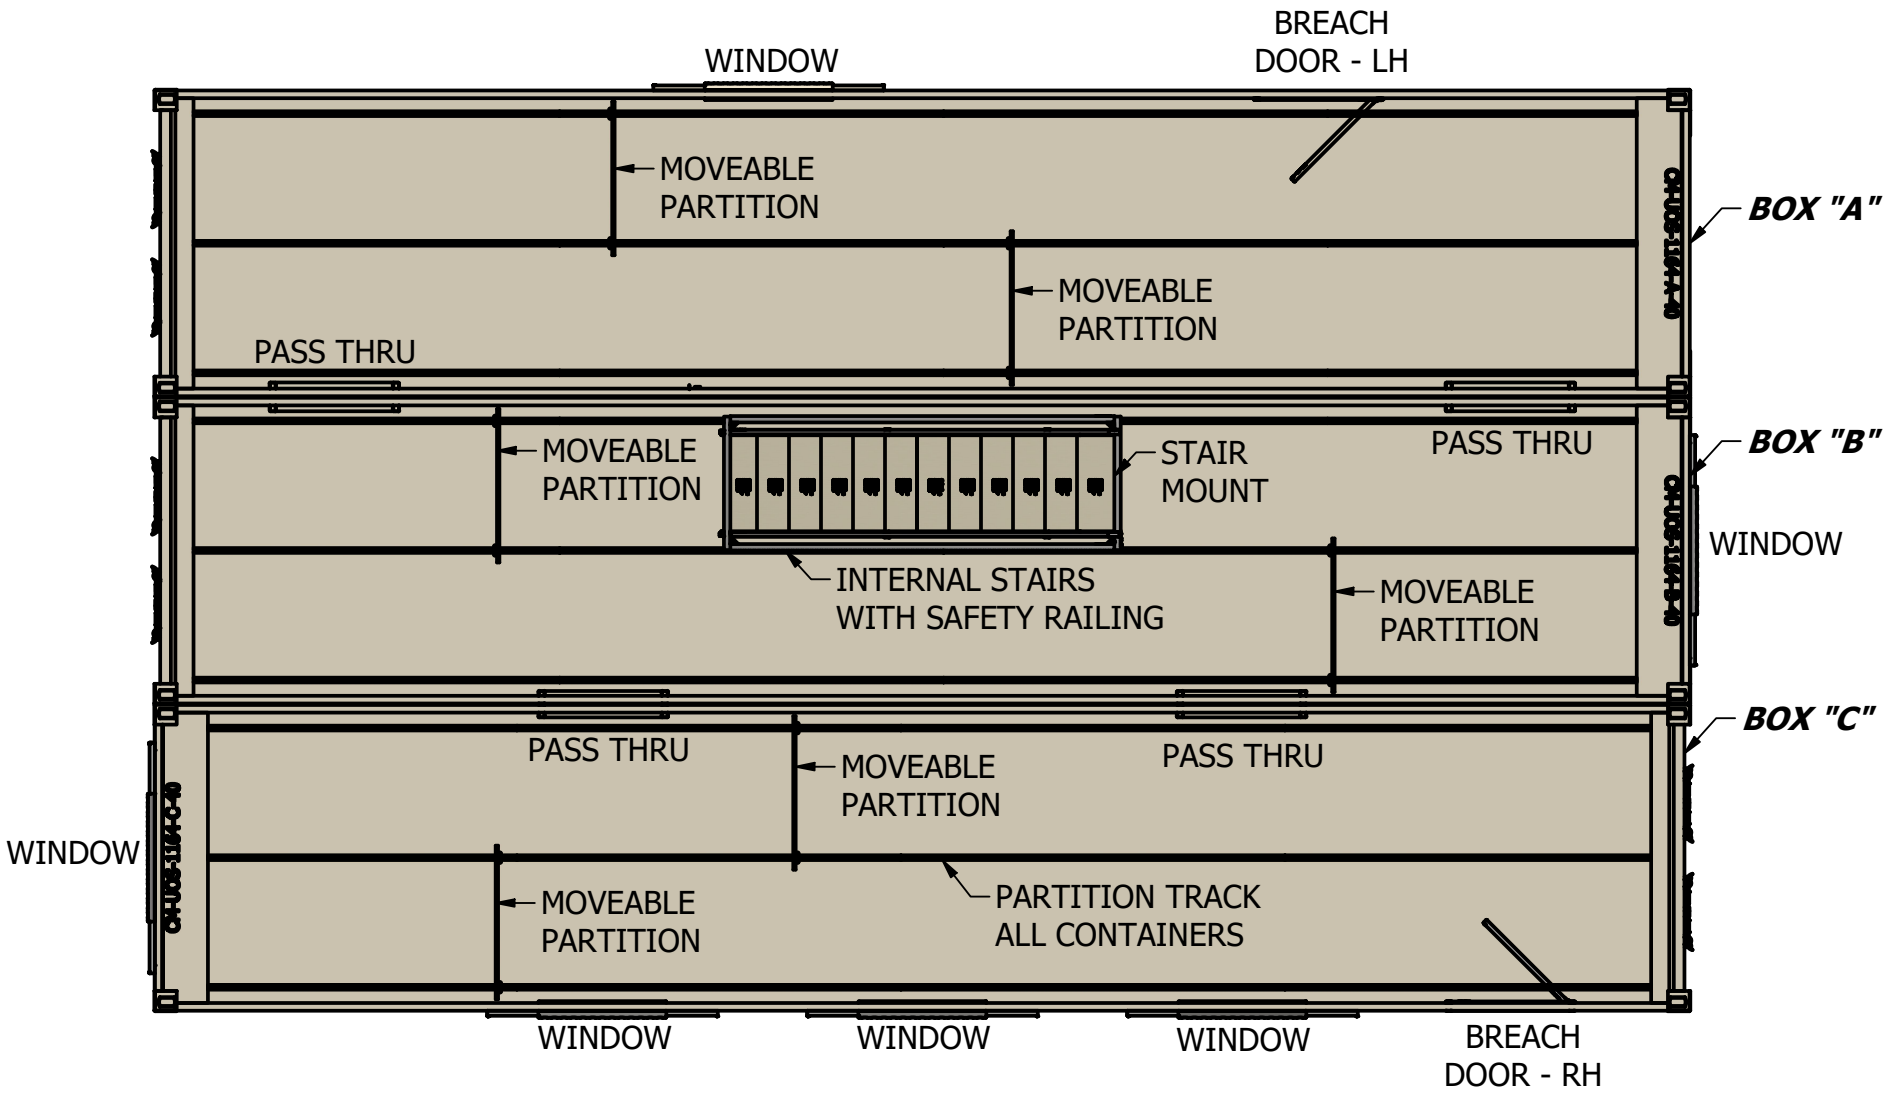


- SHEET 1 PLAN VIEW - 1ST LEVEL
- SHEET 2 PLAN VIEW - 2ND LEVEL
- SHEET 3 PLAN VIEW - 3RD LEVEL
- SHEET 4 PLAN VIEW - 4TH LEVEL
- SHEET 5 BILL OF MATERIALS
- SHEET 6 RIGHT SIDE VIEW
- SHEET 7 LEFT SIDE VIEW
- SHEET 8 CUT OUT - BOX A
- SHEET 9 CUT OUT - BOX B
- SHEET 10 CUT OUT - BOX C
- SHEET 11 CUT OUT - BOX D
- SHEET 12 CUT OUT - BOX E
- SHEET 13 CUT OUT - BOX F

-1164  
THREE STORY STEP 40' TRAINER

PARTS LIST			
BOX	PART NUMBER	SERIAL NUMBER	DESCRIPTION
A	-1164-A-40		40' GP CONTAINER
B	-1164-B-40		40' GP CONTAINER
C	-1164-C-40		40' GP CONTAINER
D	-1164-D-40		40' GP CONTAINER
E	-1164-F-40		40' GP CONTAINER
F	-1164-E-40		40' GP CONTAINER

 "TURNING IDEAS INTO SOLUTIONS" "Service- Disabled Veteran- Owned Small Business" 1520 Cornell Rd. Green Bay, WI 54313 Ph (920) 544-9996 Fax (920)544-9918 www.folkmaninc.com <small>The customer is responsible to check drawings and test design. Folkman Inc accepts no responsibility, liability, or warranty of fitness for the usage of these products. Folkman Inc only warranty for these products shall be as stated in Folkman Inc terms and conditions.</small>	Project:	-1164 THREE STORY STEP 40 TRAINER	Date:	12-14-21
	Client:		Drawn By:	JAF
	General Contractor:		Scale:	
	Job/PO Number:		Weight:	
	Drawing Number:		Sheet Number:	1 OF 6


SECOND  
LEVEL

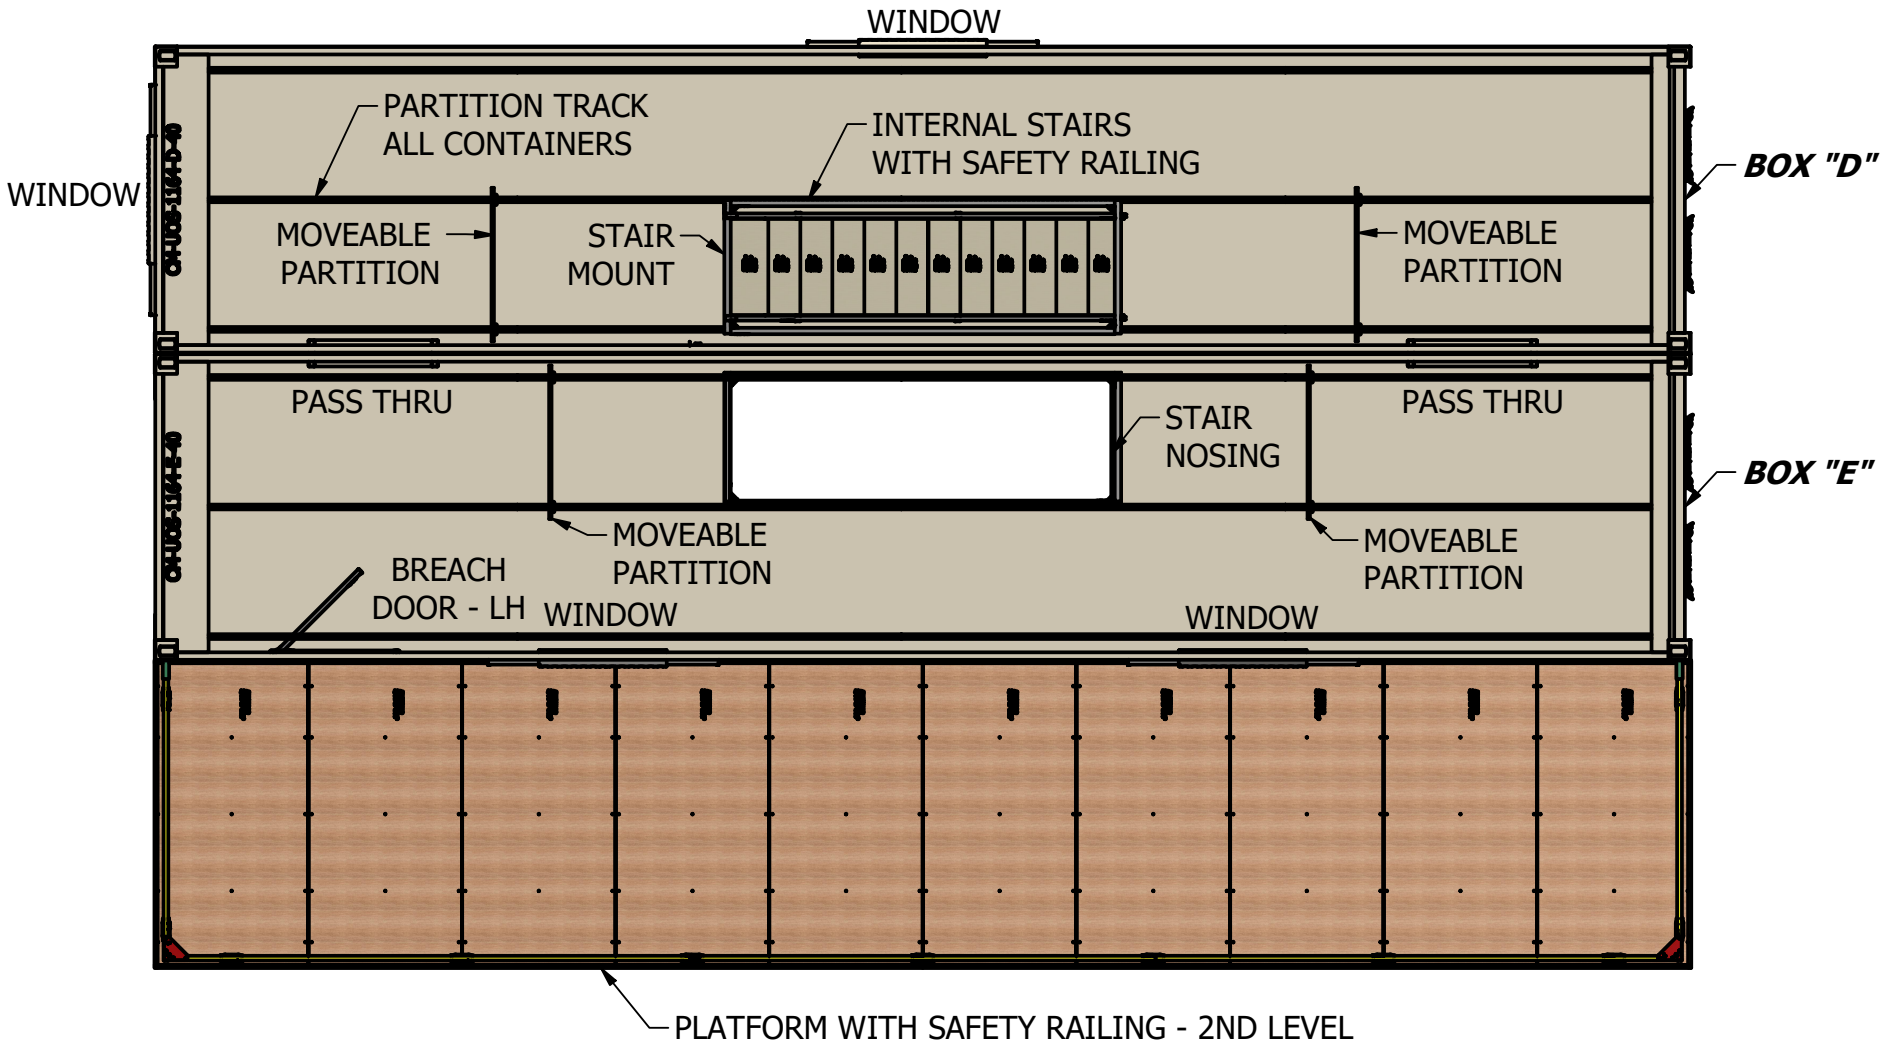

**-1164**  
**THREE STORY STEP 40' TRAINER**

<div><div><b>Folkman</b><div>Inc</div></div><div>"TURNING IDEAS INTO SOLUTIONS" "Service- Disabled    Veteran- Owned Small Business"</div><div>1520 Cornell Rd. Green Bay, WI 54313 Ph (920) 544-9996 Fax (920)544-9918 www.folkmaninc.com</div><div><small>The customer is responsible to check drawings and test design. Folkman Inc accepts no responsibility, liability, or warranty of fitness for the usage of these products. Folkman Inc only warranty for these products shall be as stated in Folkman Inc terms and conditions</small></div></div>	Project:	-1164 THREE STORY STEP 40 TRAINER	Date:	12-14-21
	Client:		Drawn By:	JAF
	General Contractor:		Scale:	
	Job/PO Number:		Weight:	
	Drawing Number:		Sheet Number:	2 OF 6


THIRD LEVEL

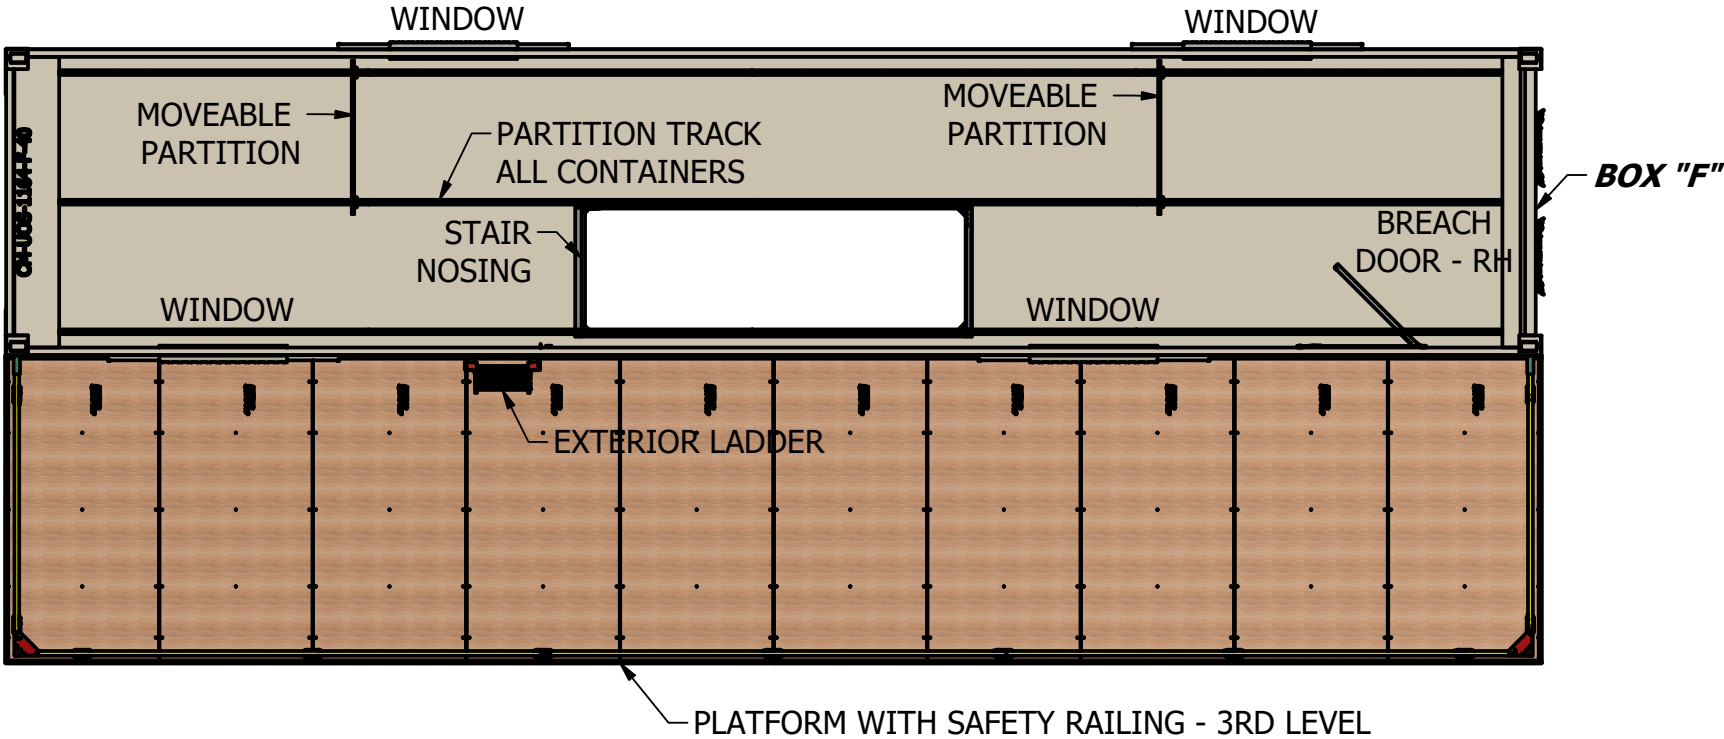

**-1164**  
**THREE STORY STEP 40' TRAINER**

<div><div><b>Folkman</b><div>Inc</div></div><div>"TURNING IDEAS INTO SOLUTIONS"</div><div>"Service- Disabled    Veteran- Owned Small Business"</div><div>1520 Cornell Rd. Green Bay, WI 54313</div><div>Ph (920) 544-9996 Fax (920)544-9918</div><div>www.folkmaninc.com</div><div><small>The customer is responsible to check drawings and test design. Folkman Inc accepts no responsibility, liability, or warranty of fitness for the usage of these products. Folkman Inc only warranty for these products shall be as stated in Folkman Inc terms and conditions.</small></div></div>	Project:	-1164 THREE STORY STEP 40 TRAINER	Date:	12-14-21
	Client:		Drawn By:	JAF
	General Contractor:		Scale:	
	Job/PO Number:		Weight:	
	Drawing Number:		Sheet Number:	3 OF 6

FOURTH LEVEL

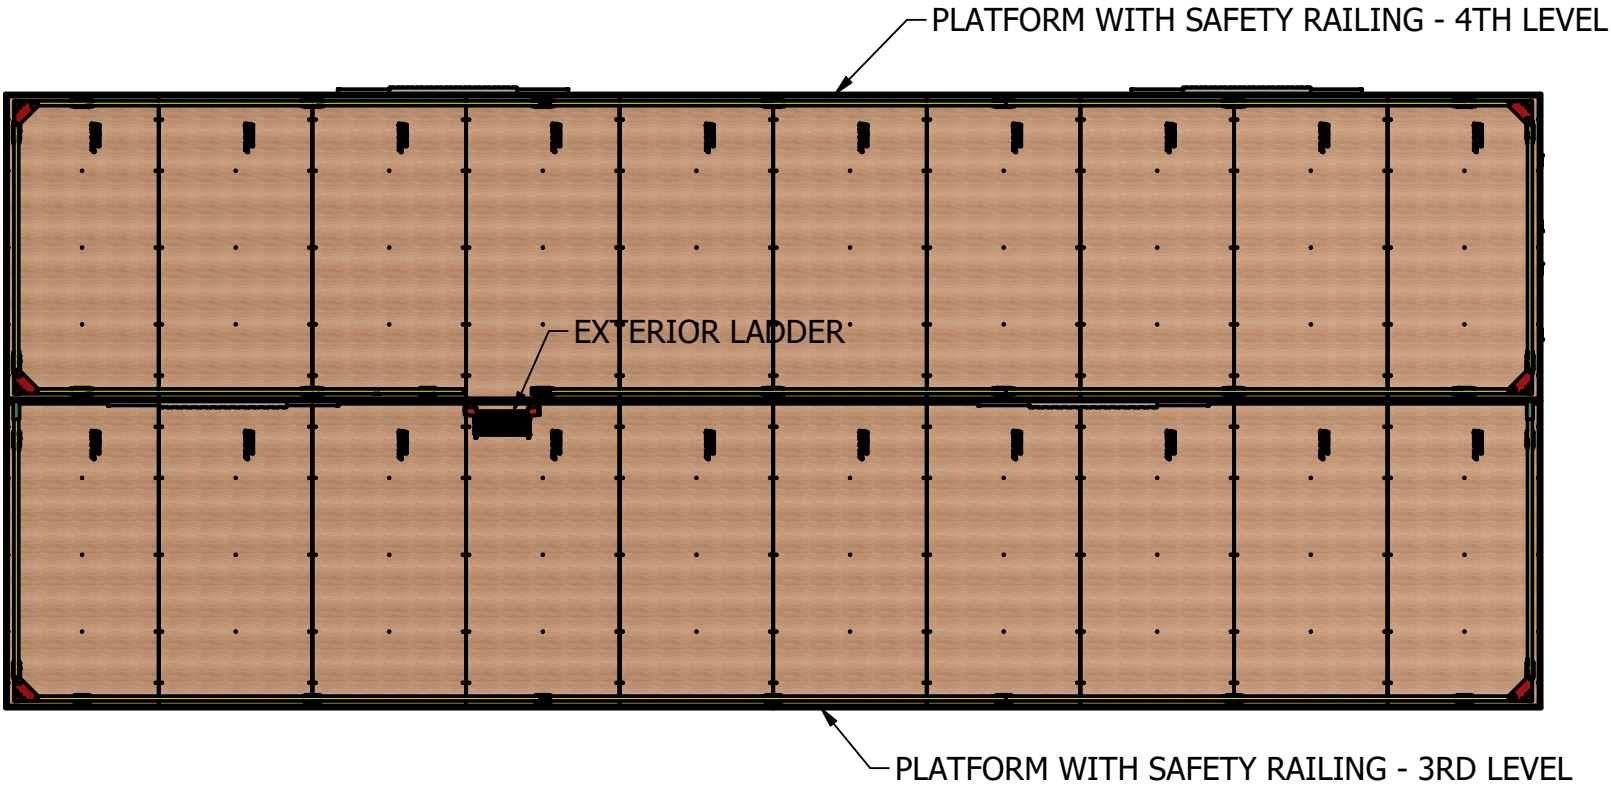


**-1164**  
**THREE STORY STEP 40' TRAINER**

<div><div><b>Folkman</b><b>Inc</b></div><div>"TURNING IDEAS INTO SOLUTIONS"</div><div>"Service- Disabled    Veteran- Owned Small Business"</div><div>1520 Cornell Rd. Green Bay, WI 54313</div><div>Ph (920) 544-9996 Fax (920)544-9918</div><div>www.folkmaninc.com</div><div><small>The customer is responsible to check drawings and test design. Folkman Inc accepts no responsibility, liability, or warranty of fitness for the usage of these products. Folkman Inc only warranty for these products shall be as stated in Folkman Inc terms and conditions.</small></div></div>	Project:	-1164 THREE STORY STEP 40 TRAINER	Date:	12-14-21
	Client:		Drawn By:	JAF
	General Contractor:		Scale:	
	Job/PO Number:		Weight:	
	Drawing Number:		Sheet Number:	4 OF 6



**-1164**  
**THREE STORY STEP 40' TRAINER**

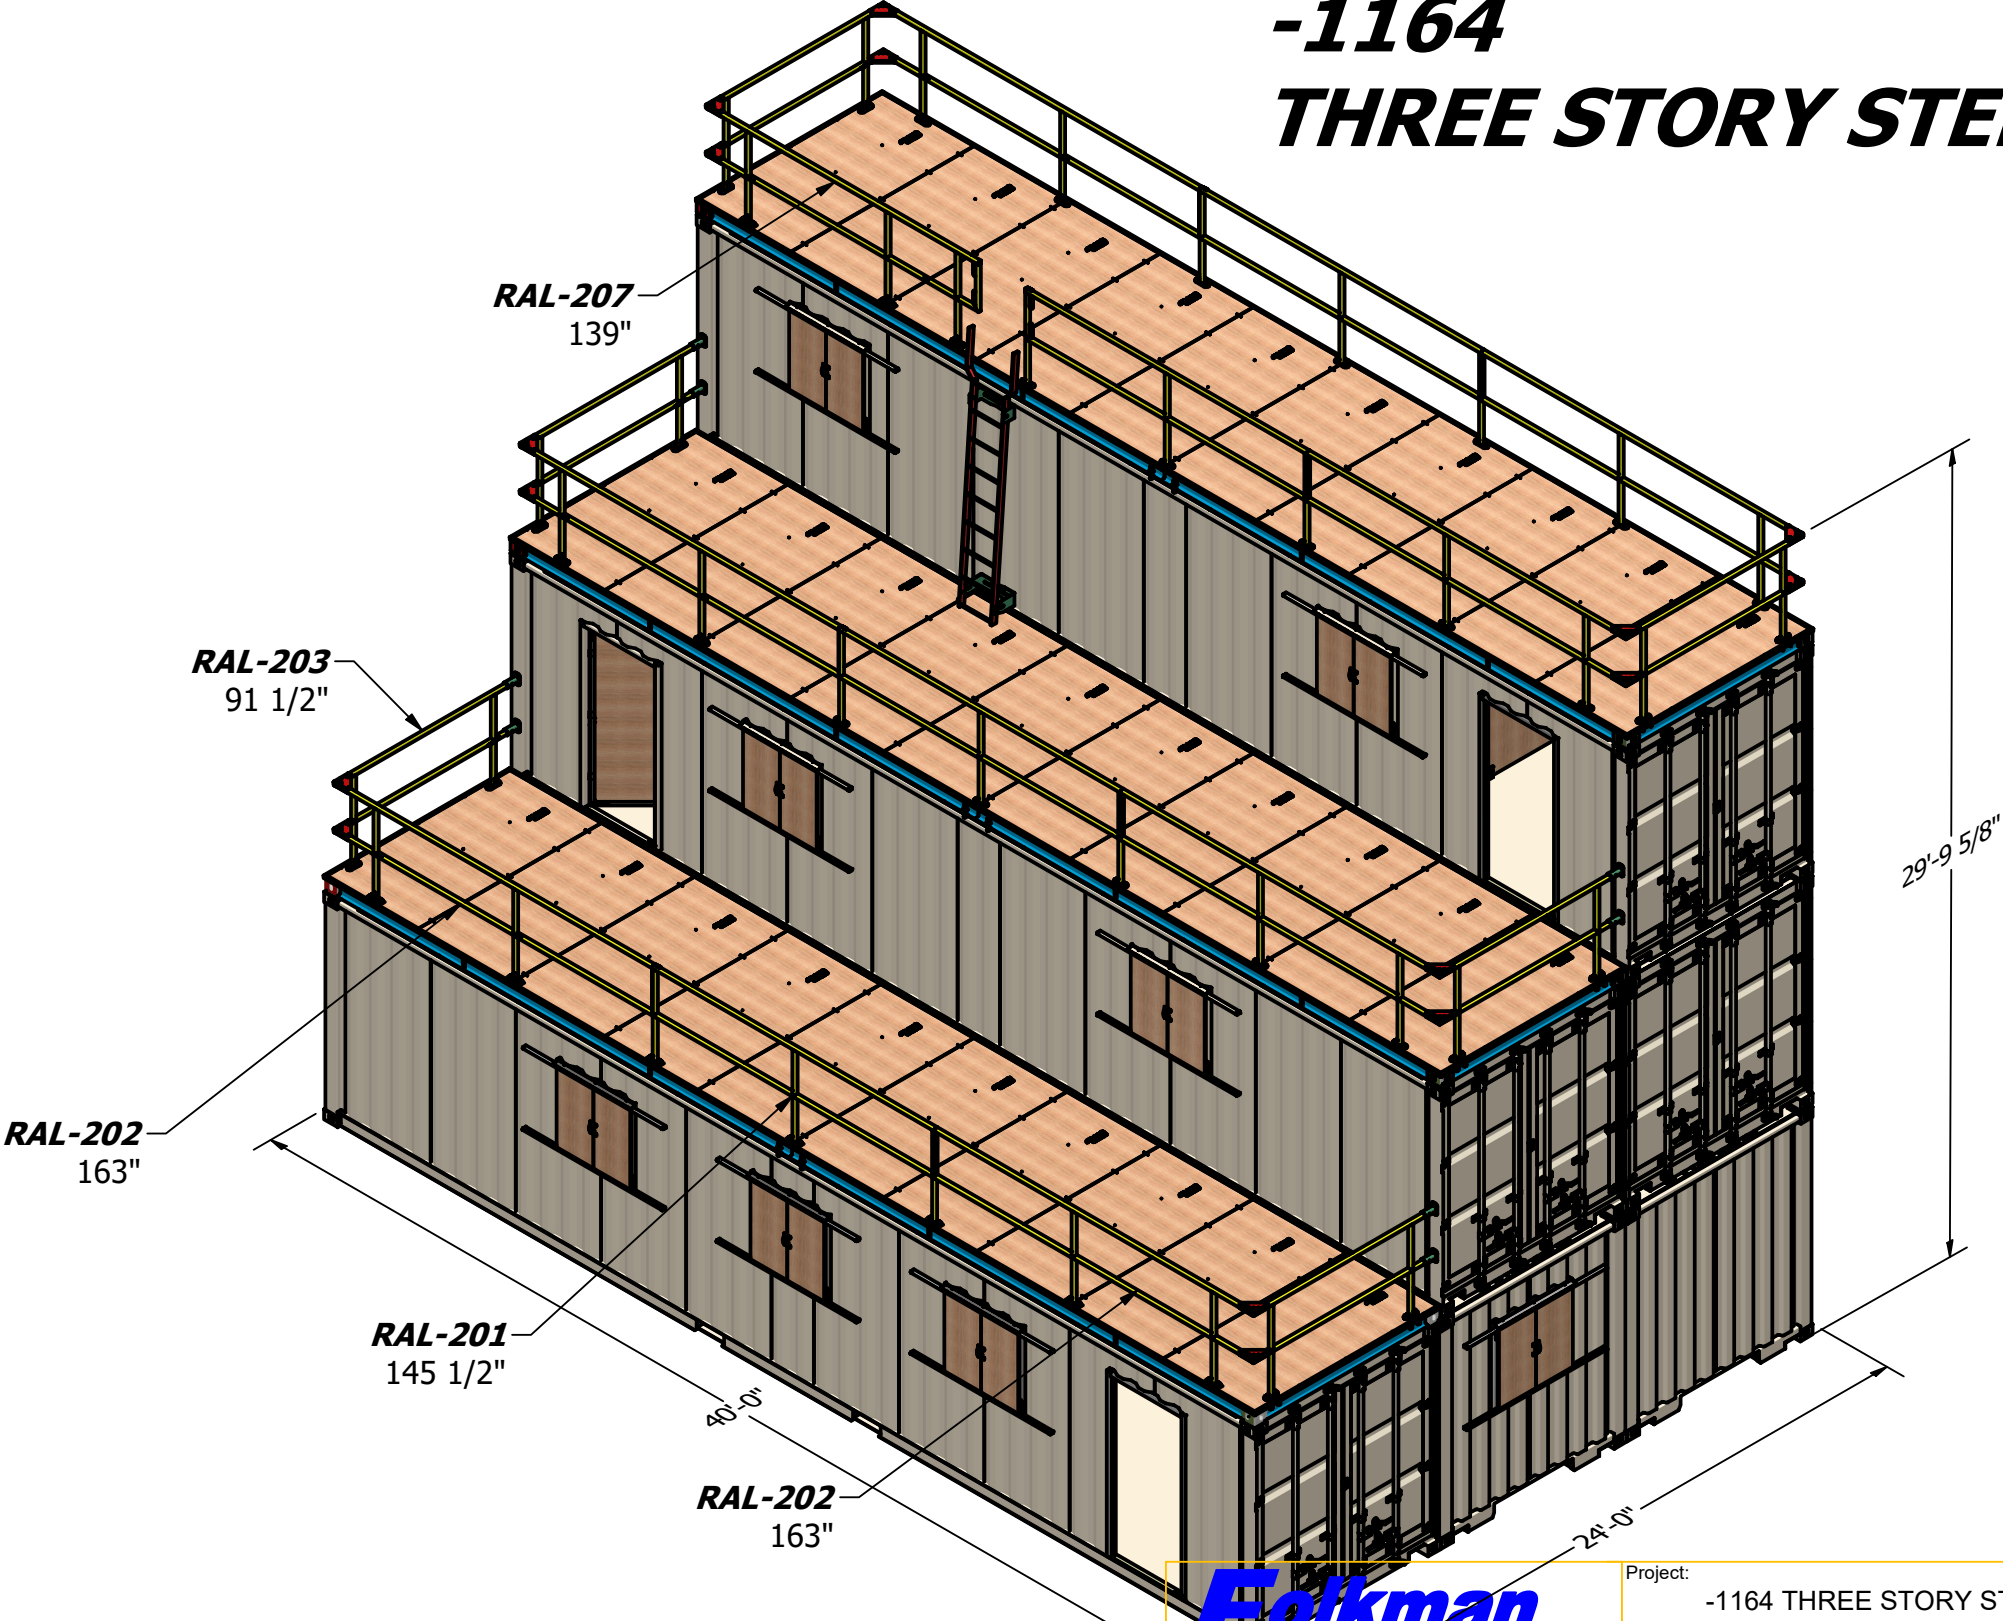

**Folkman Inc**  
"TURNING IDEAS INTO SOLUTIONS"  
"Service- Disabled Veteran- Owned Small Business"  
1520 Cornell Rd. Green Bay, WI 54313  
Ph (920) 544-9996 Fax (920) 544-9918  
www.folkmaninc.com

The customer is responsible to check drawings and test design. Folkman Inc accepts no responsibility, liability, or warranty of fitness for the usage of these products. Folkman Inc only warranty for these products shall be as stated in Folkman Inc terms and conditions.

Project:	-1164 THREE STORY STEP 40 TRAINER	Date:	12-14-21
Client:		Drawn By:	JAF
General Contractor:		Scale:	
Job/PO Number:		Weight:	
Drawing Number:		Sheet Number:	5 OF 6

