
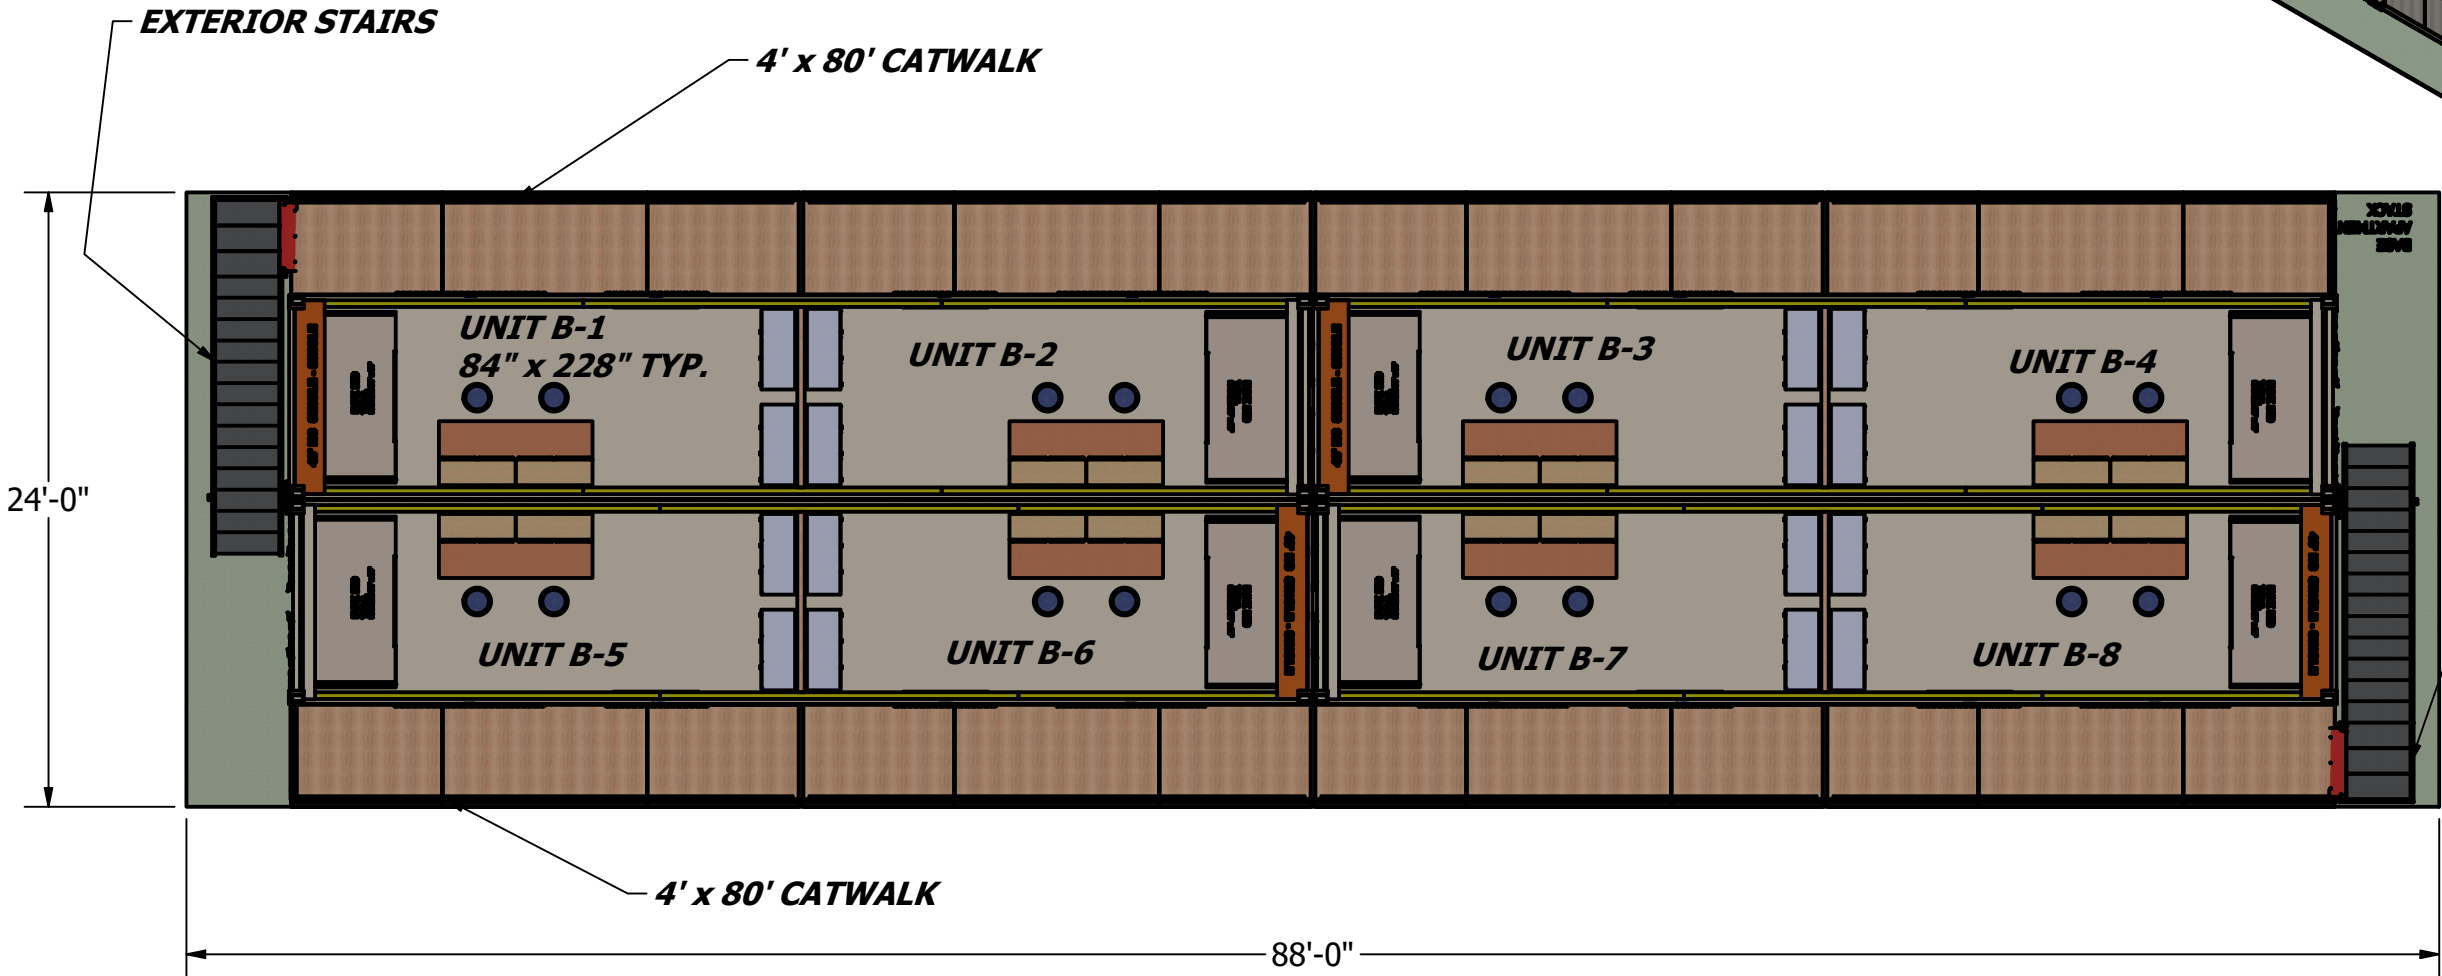



SINGLE UNIT STACKED APARTMENT


- QTY (8) 40' HIGH CUBE
- QTY (16) **SINGLE UNITS**
- 96" INTERIOR CEILING HEIGHT
- 2 x 4 STUD INTERIOR WALLS CONSTRUCTION
- SPRAY FOAM INSULATION WALLS & CEILING
- INTERIOR WALLS & CEILING "NUDO POLYLAM WHITE TEXTURE WALL PANEL"
- 36" x 60" EGRESS WINDOW , TEMPERED & EXTRA THICK GLASS "JELD-WEN"
- 36" WIDE EXTERIOR DOORS L&R SWING "MASTERCRAFT"
- VINYL TRIM PACKAGE: DOORS, WINDOW. "ROYAL BUILDING PRODUCTS MOULDINGS"
- ELECTRICAL PACKAGE VERIFY
- FLOORING PACKAGE VERIFY
- FINISH PAINT EXTERIOR

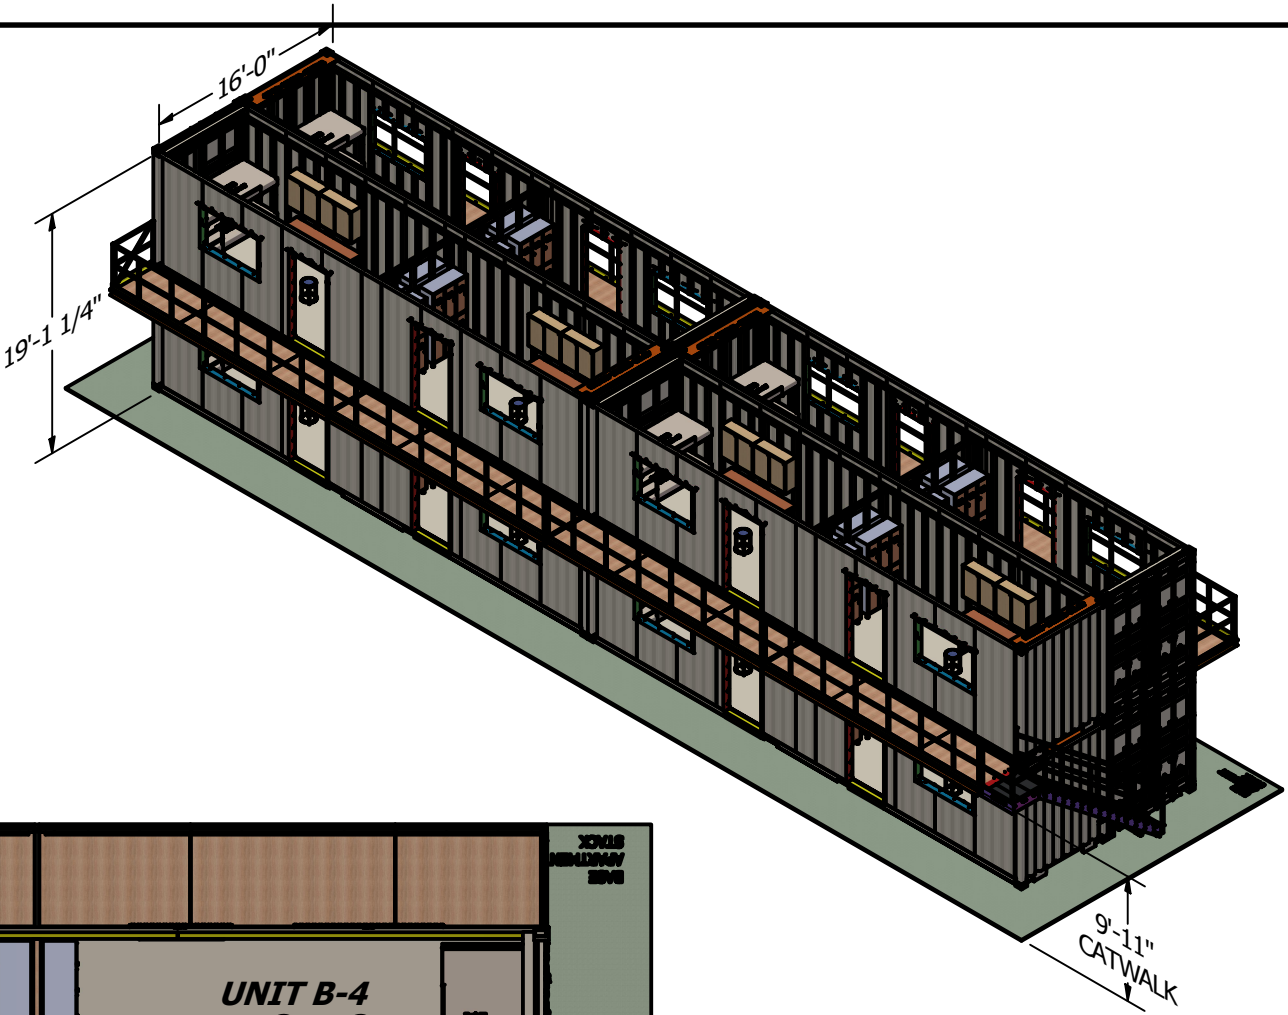

- EXTERIOR STAIRS**
- ELEVATION 119"
 - 7" RISE / 11" RUN
 - 48" WIDE "TRACTION TREAD" TREADS
 - 42" GUARD RAIL WITH 34" GRASPABLE

 <p>Folkman Inc</p> <p>"TURNING IDEAS INTO SOLUTIONS" "Service- Disabled Veteran- Owned Small Business"</p> <p>1520 Cornell Rd. Green Bay, WI 54313 Ph (920) 544-9996 Fax (920)544-9918 www.folkmaninc.com</p> <p><small>The customer is responsible to check drawings and test design. Folkman Inc accepts no responsibility, liability, or warranty of fitness for the usage of these products. Folkman Inc only warranty for these products shall be as stated in Folkman Inc terms and conditions.</small></p>	Project:	MASS HOUSING SINGLE STACKED	Date:	12-15-21
	Client:		Drawn By:	JAF
	General Contractor:		Scale:	
	Job/PO Number:		Weight:	
	Drawing Number:		Sheet Number:	1 OF 3

MHP - 202
SINGLE UNIT STACKED APARTMENT

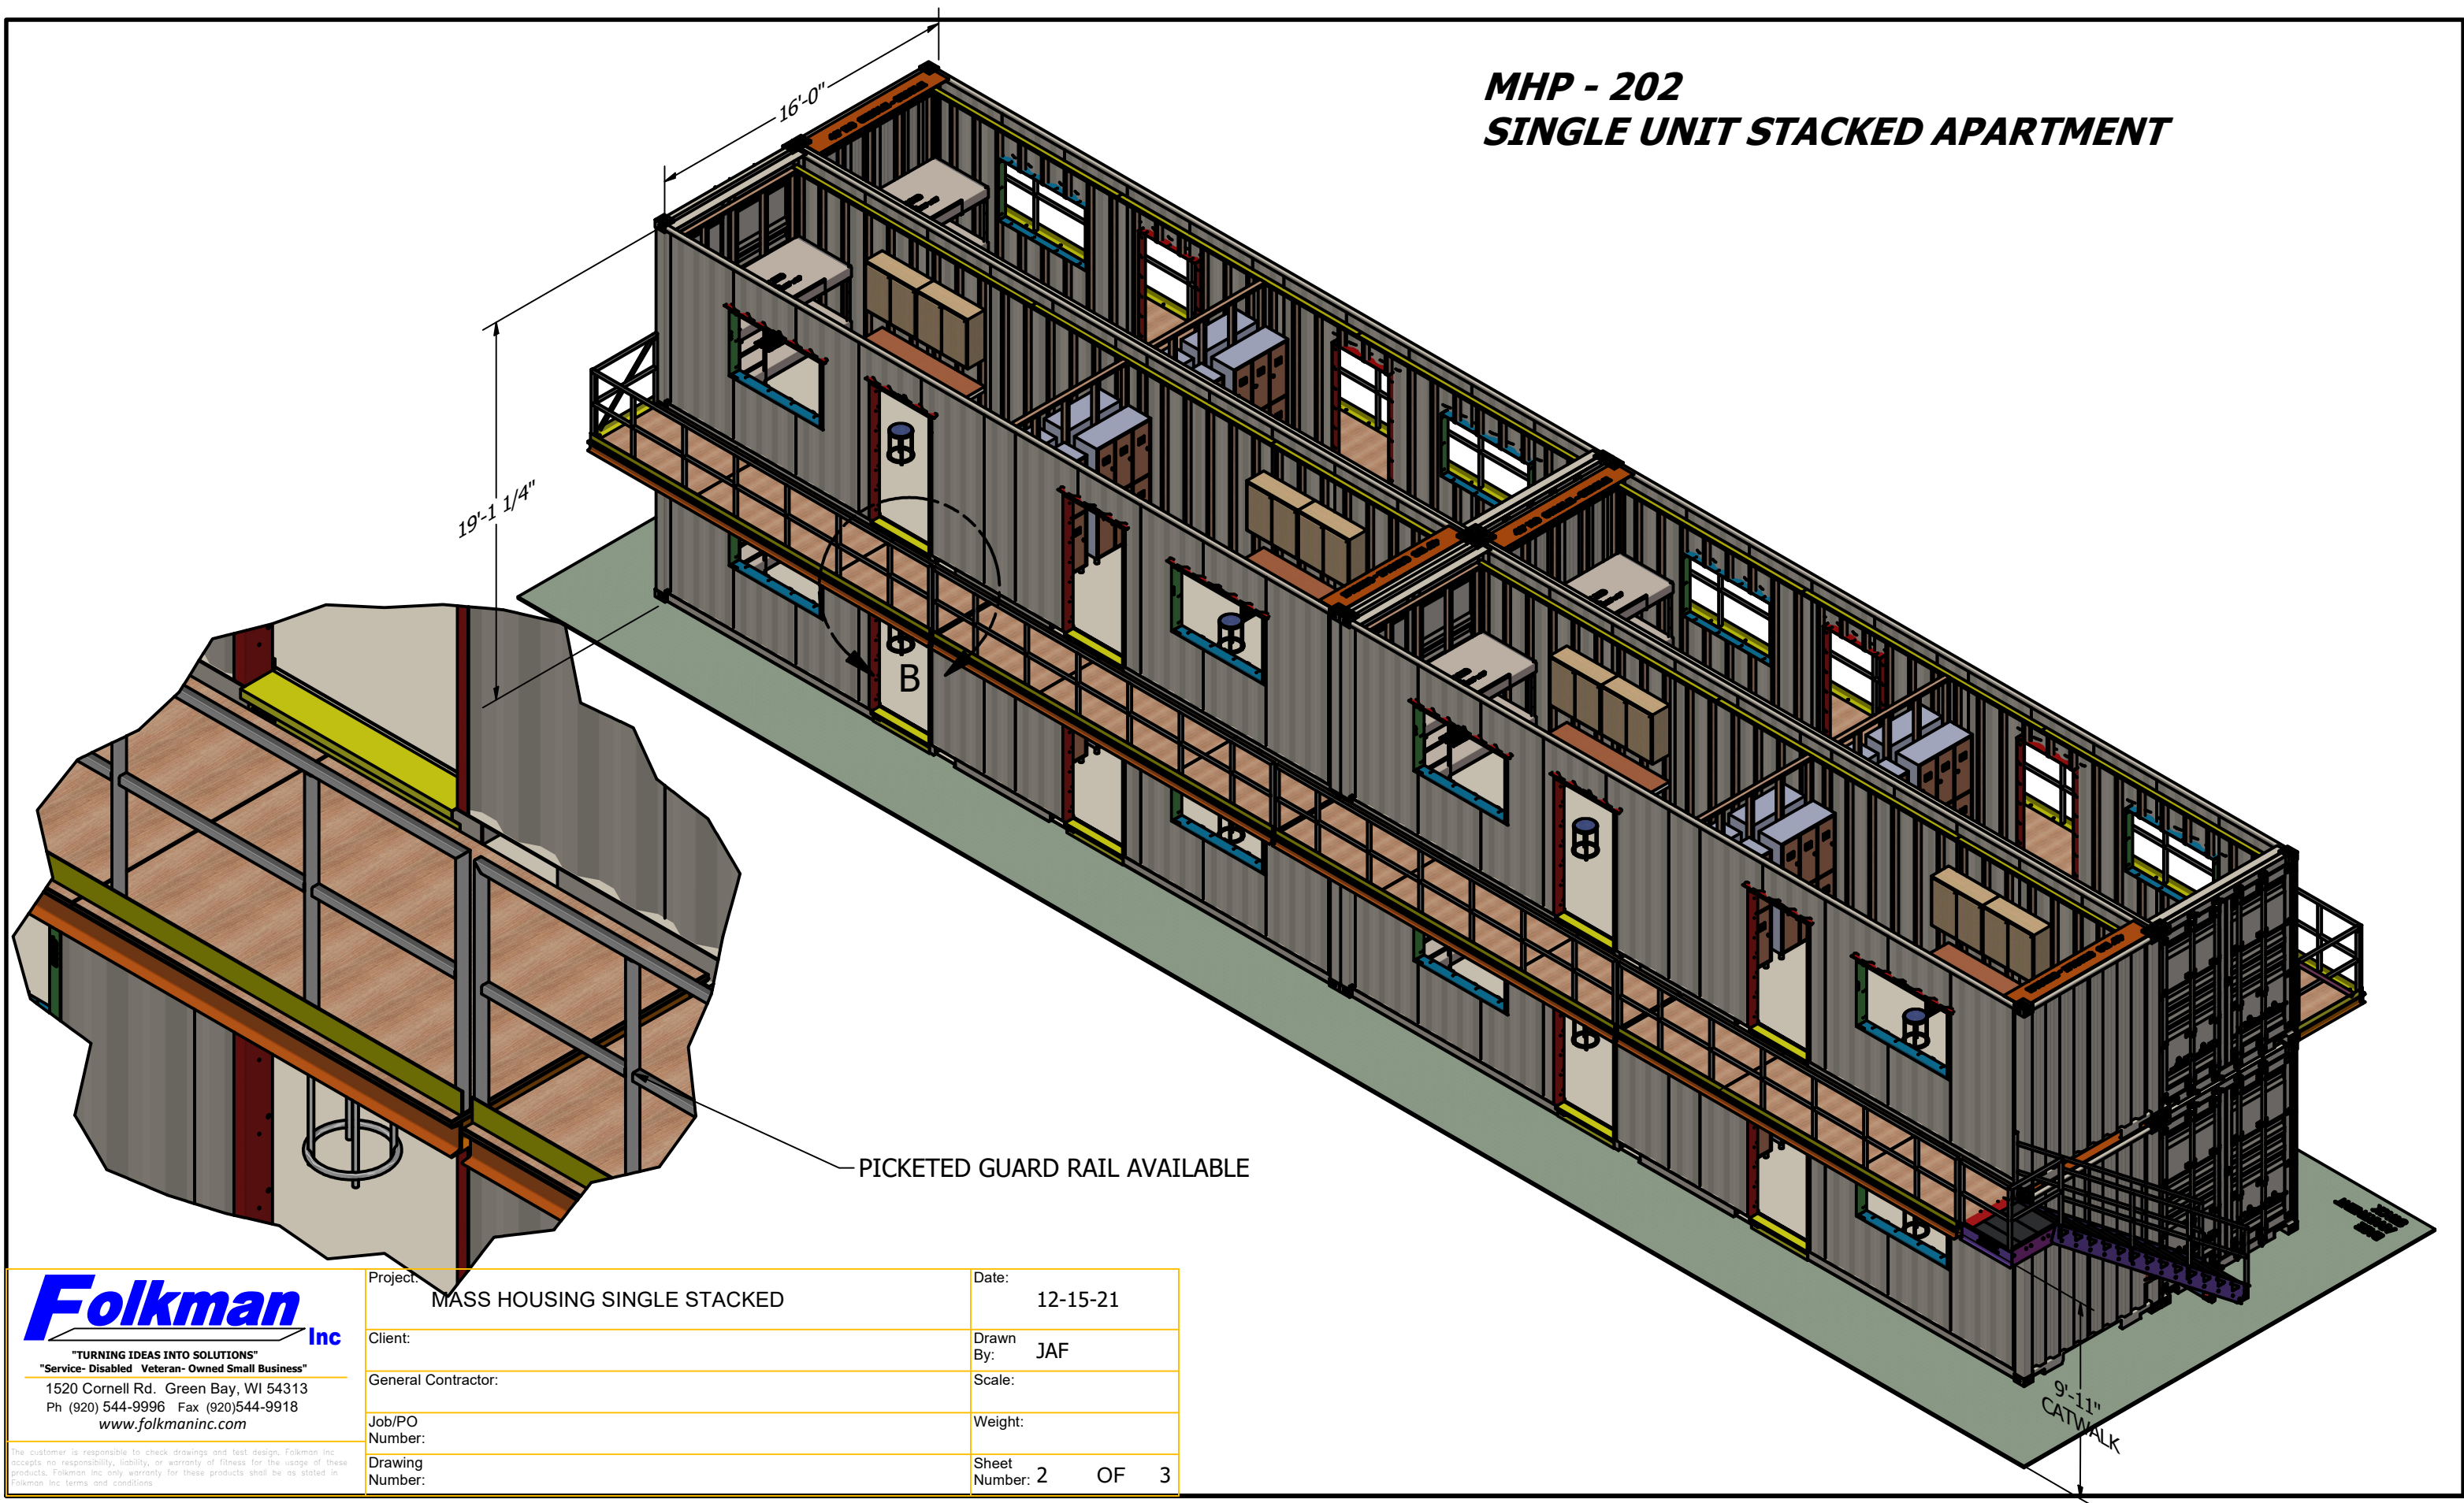

Folkman
Inc


"TURNING IDEAS INTO SOLUTIONS"
"Service- Disabled Veteran- Owned Small Business"

1520 Cornell Rd. Green Bay, WI 54313
Ph (920) 544-9996 Fax (920) 544-9918
www.folkmaninc.com

The customer is responsible to check drawings and test design. Folkman Inc. accepts no responsibility, liability, or warranty of fitness for the usage of these products. Folkman Inc. only warranty for these products shall be as stated in Folkman Inc. terms and conditions.

Project:	MASS HOUSING SINGLE STACKED	Date:	12-15-21
Client:		Drawn By:	JAF
General Contractor:		Scale:	
Job/PO Number:		Weight:	
Drawing Number:		Sheet Number:	2 OF 3

SINGLE UNIT STACKED APARTMENT

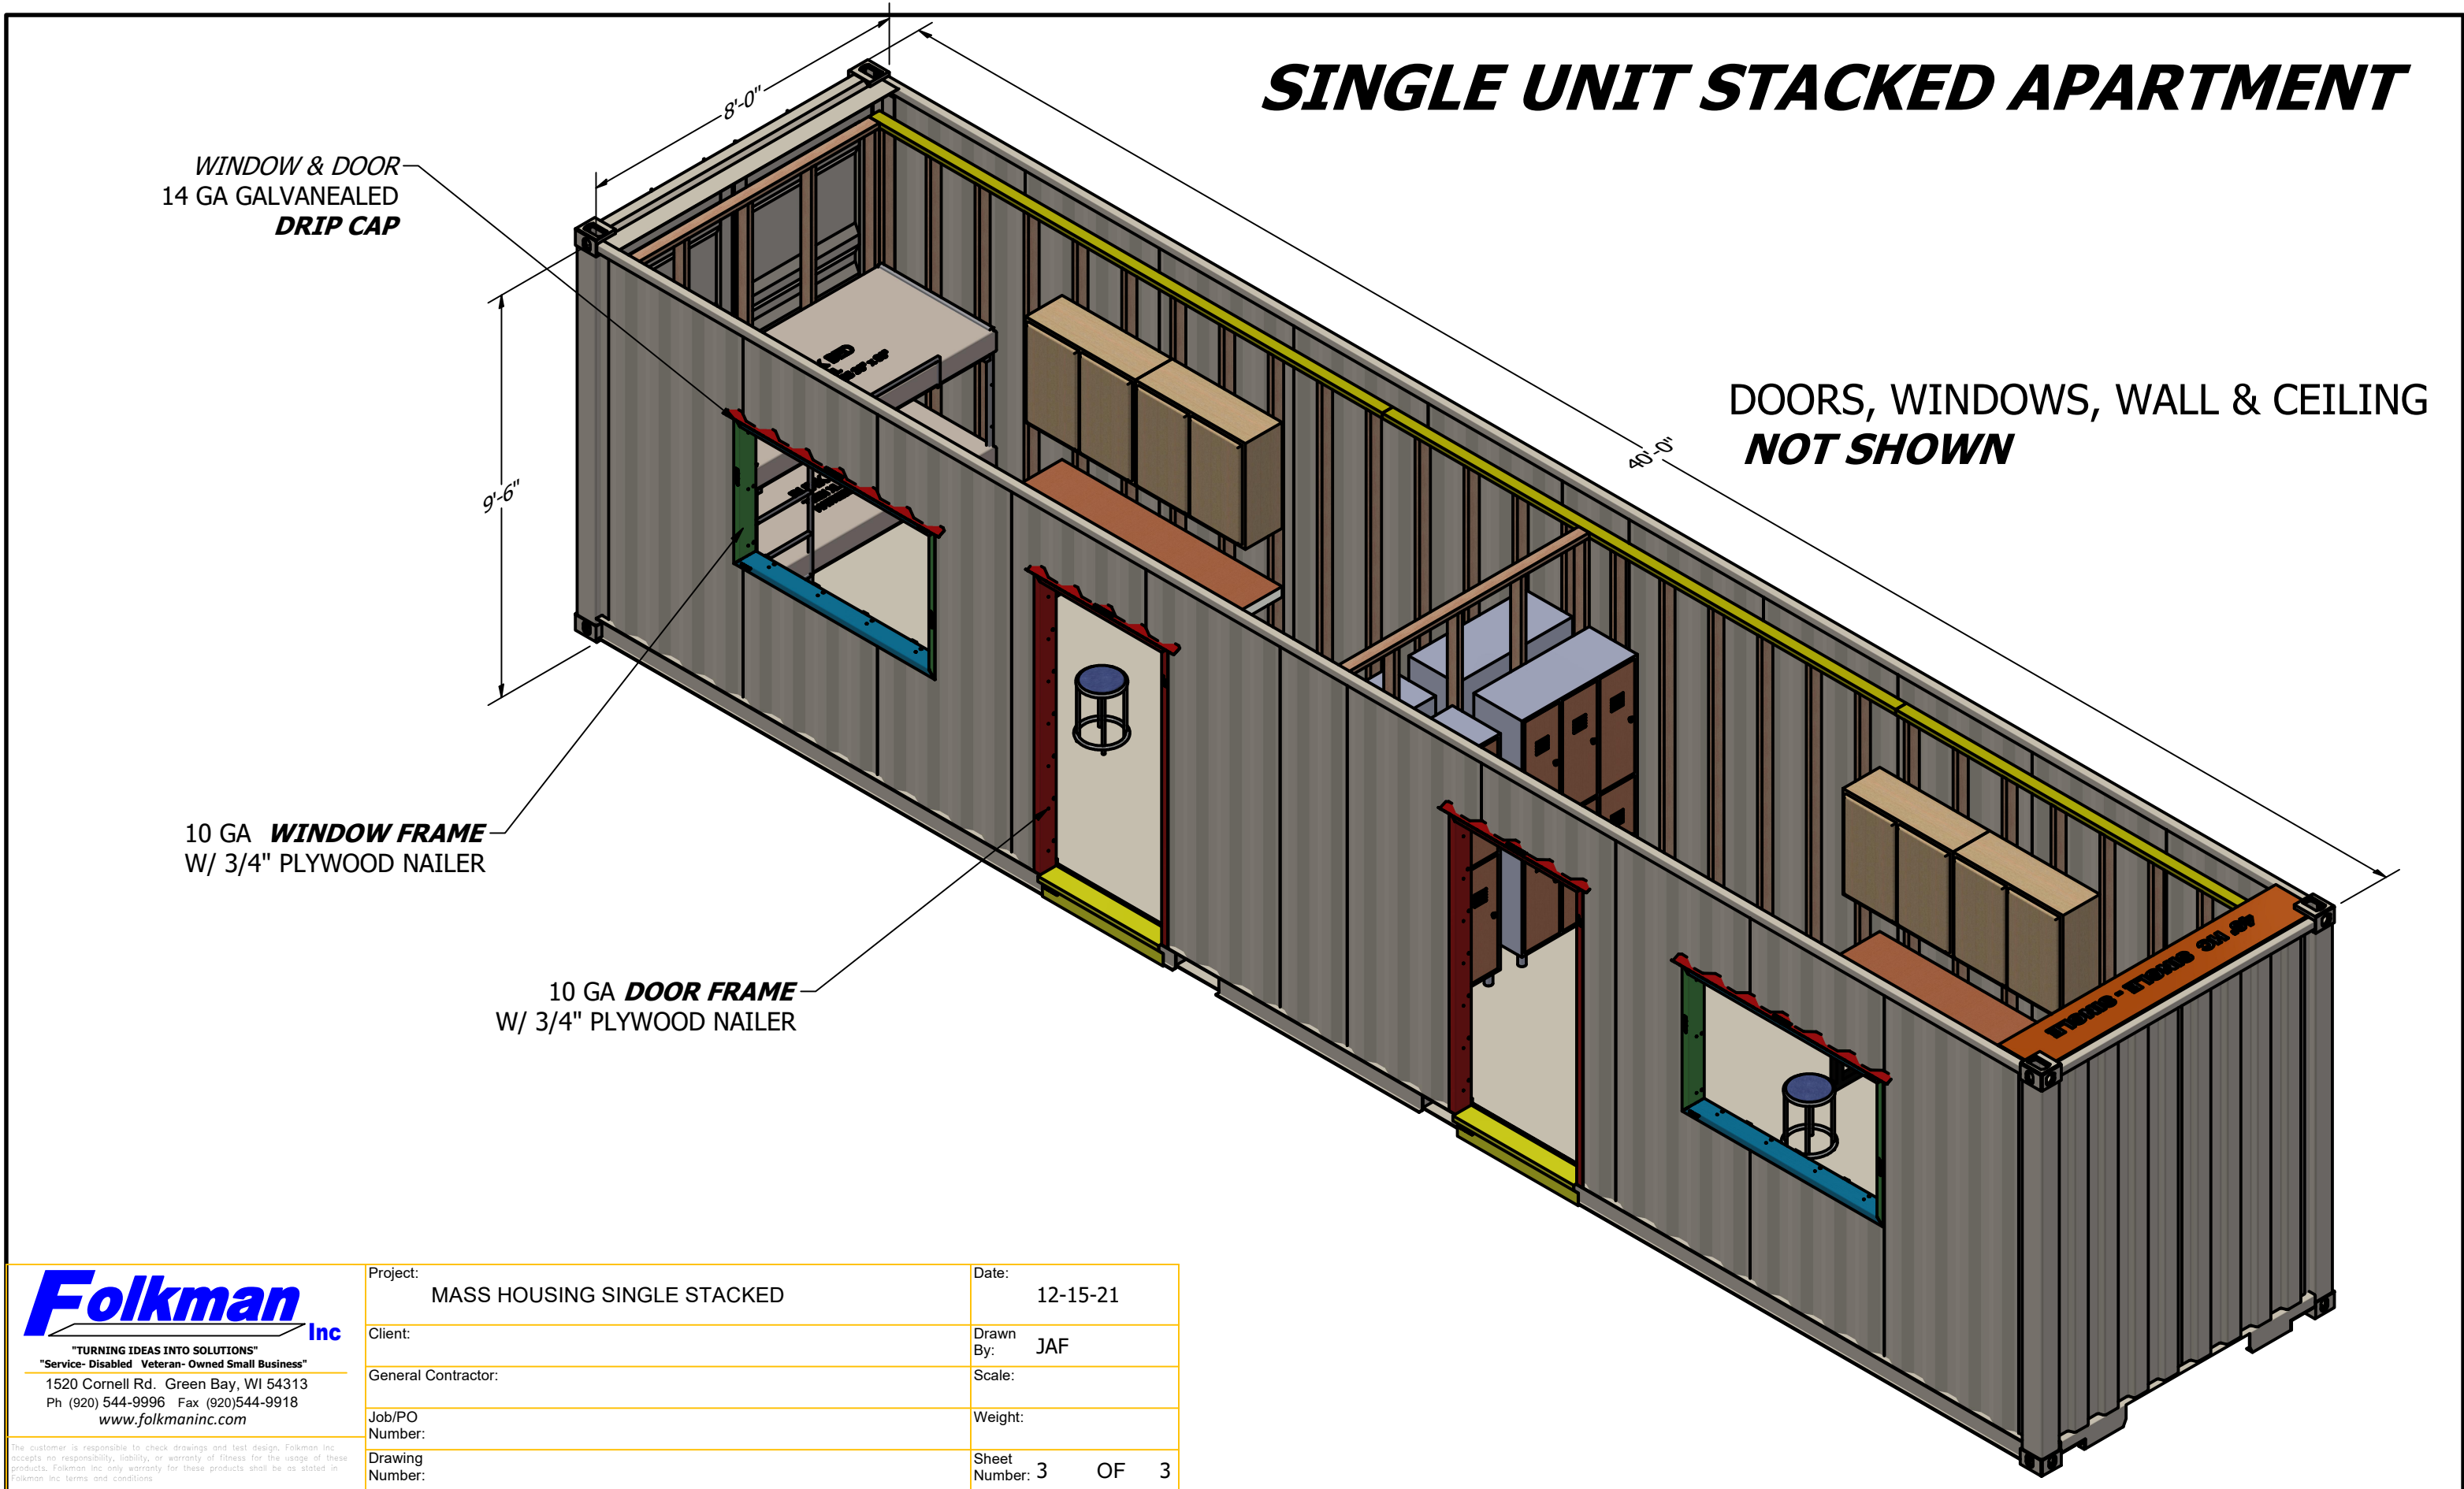

<div>Folkman Inc</div> <div>"TURNING IDEAS INTO SOLUTIONS" "Service- Disabled Veteran- Owned Small Business" 1520 Cornell Rd. Green Bay, WI 54313 Ph (920) 544-9996 Fax (920)544-9918 www.folkmaninc.com</div> <div><small>The customer is responsible to check drawings and test design. Folkman Inc accepts no responsibility, liability, or warranty of fitness for the usage of these products. Folkman Inc only warranty for these products shall be as stated in Folkman Inc terms and conditions</small></div>	Project:	MASS HOUSING SINGLE STACKED	Date:	12-15-21
	Client:		Drawn By:	JAF
	General Contractor:		Scale:	
	Job/PO Number:		Weight:	
	Drawing Number:		Sheet Number:	3 OF 3